



GUILDFORD
BOROUGH

James Whiteman
Managing Director

www.guildford.gov.uk

Dear Councillor

PLANNING COMMITTEE - WEDNESDAY 7TH OCTOBER 2020

Please find attached the following:

Presentations (Pages 1 - 36)

Yours sincerely

Sophie Butcher, Democratic Services Officer
01483 444056

Encs

This page is intentionally left blank

20/P/00534

Weekwood Copse

Green Lane East


Normandy


GU3 2JL

[Previous](#)

[Next](#)

[Home](#)

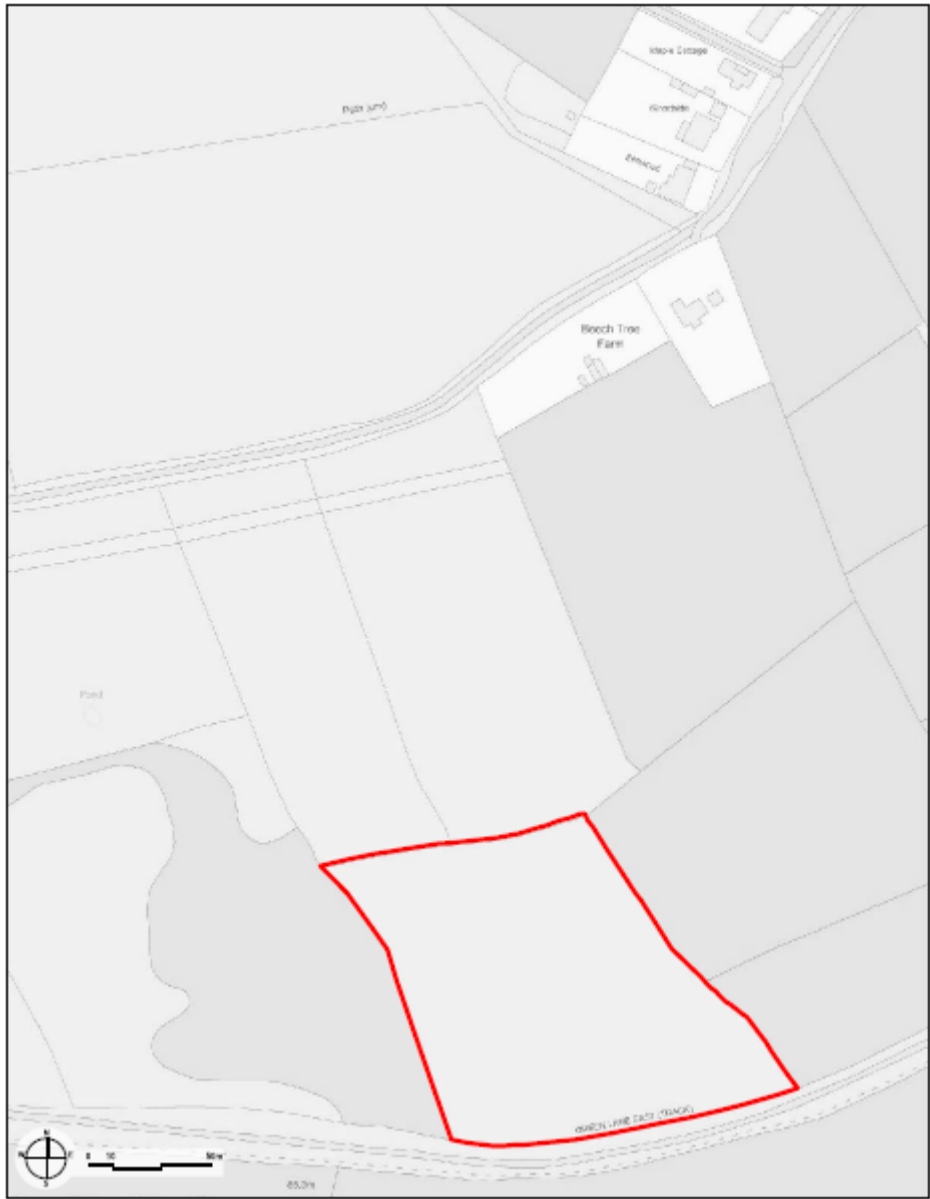

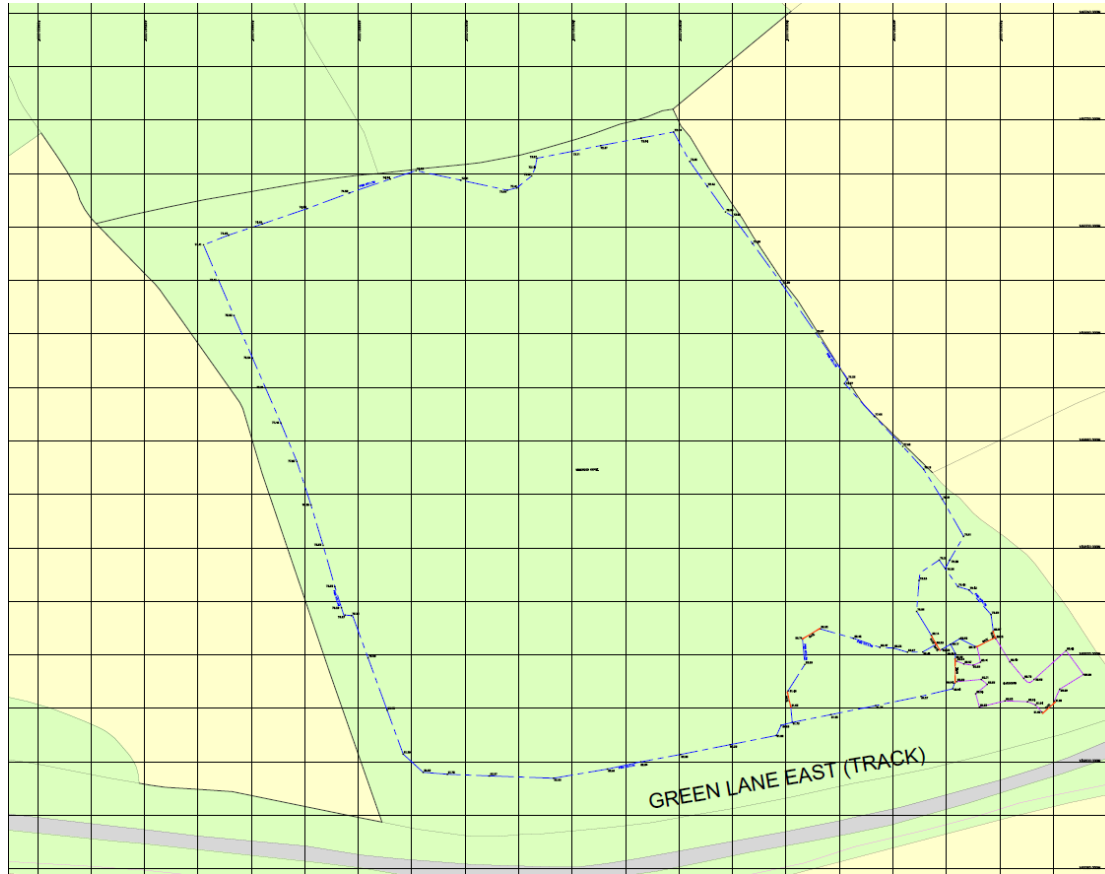



Block plan

[Previous](#)

[Next](#)

[Home](#)

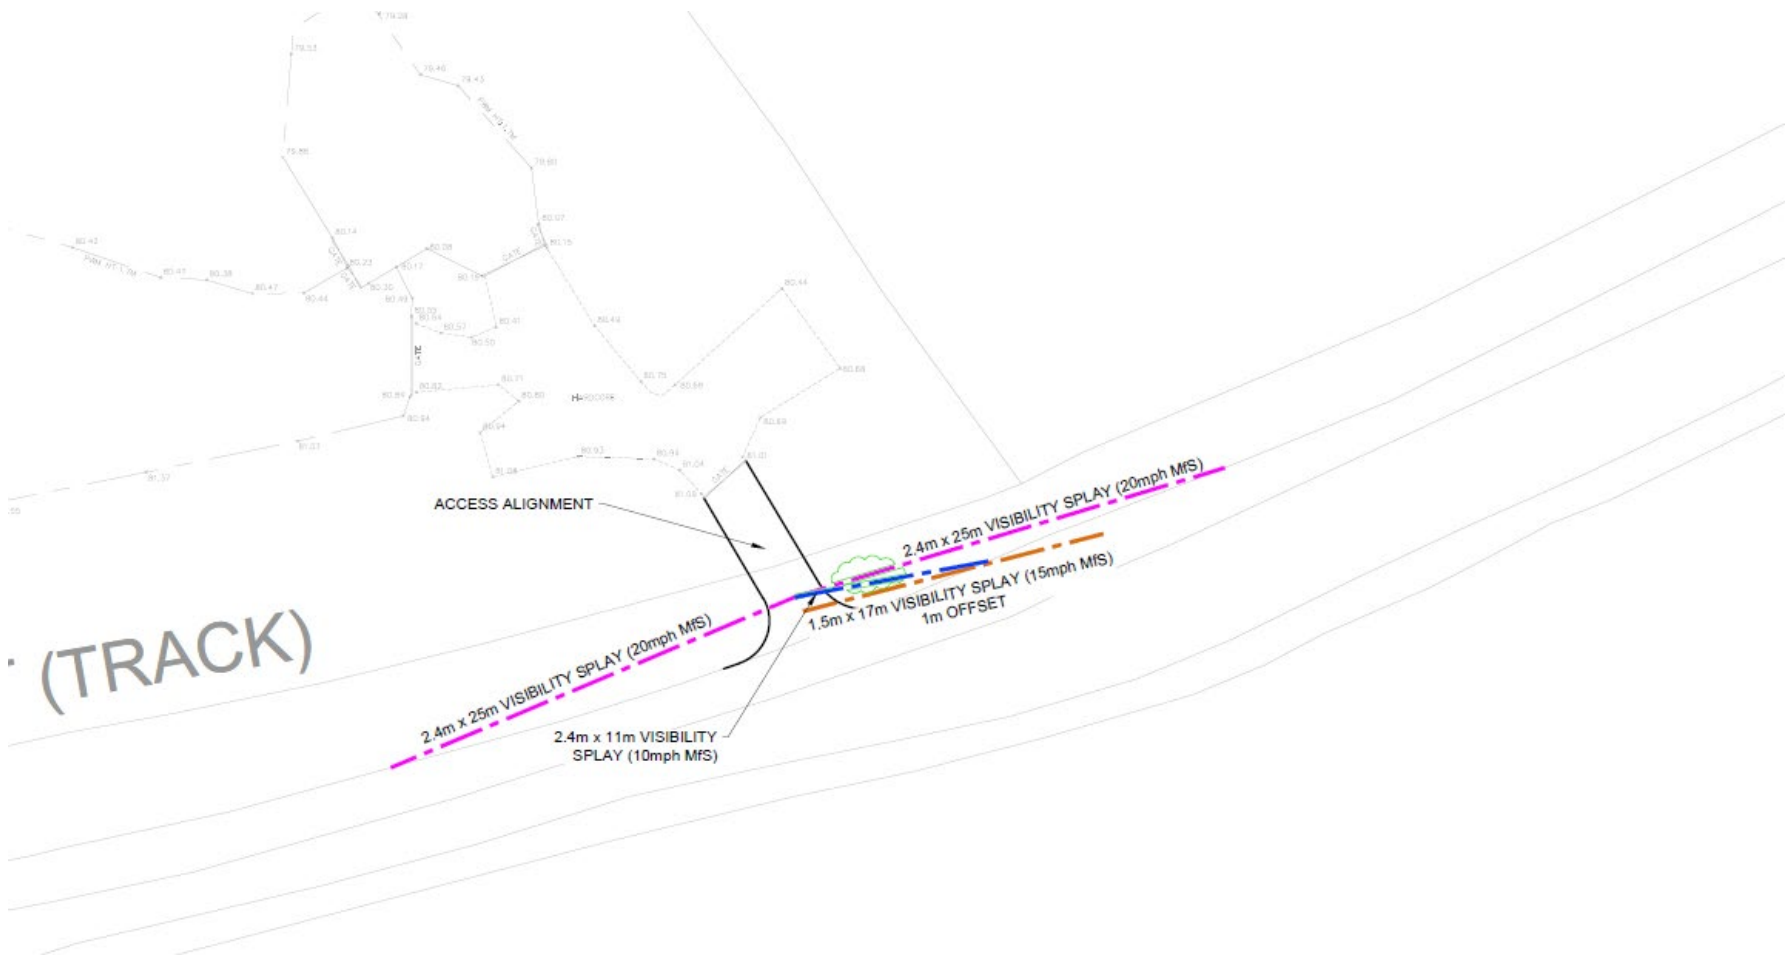

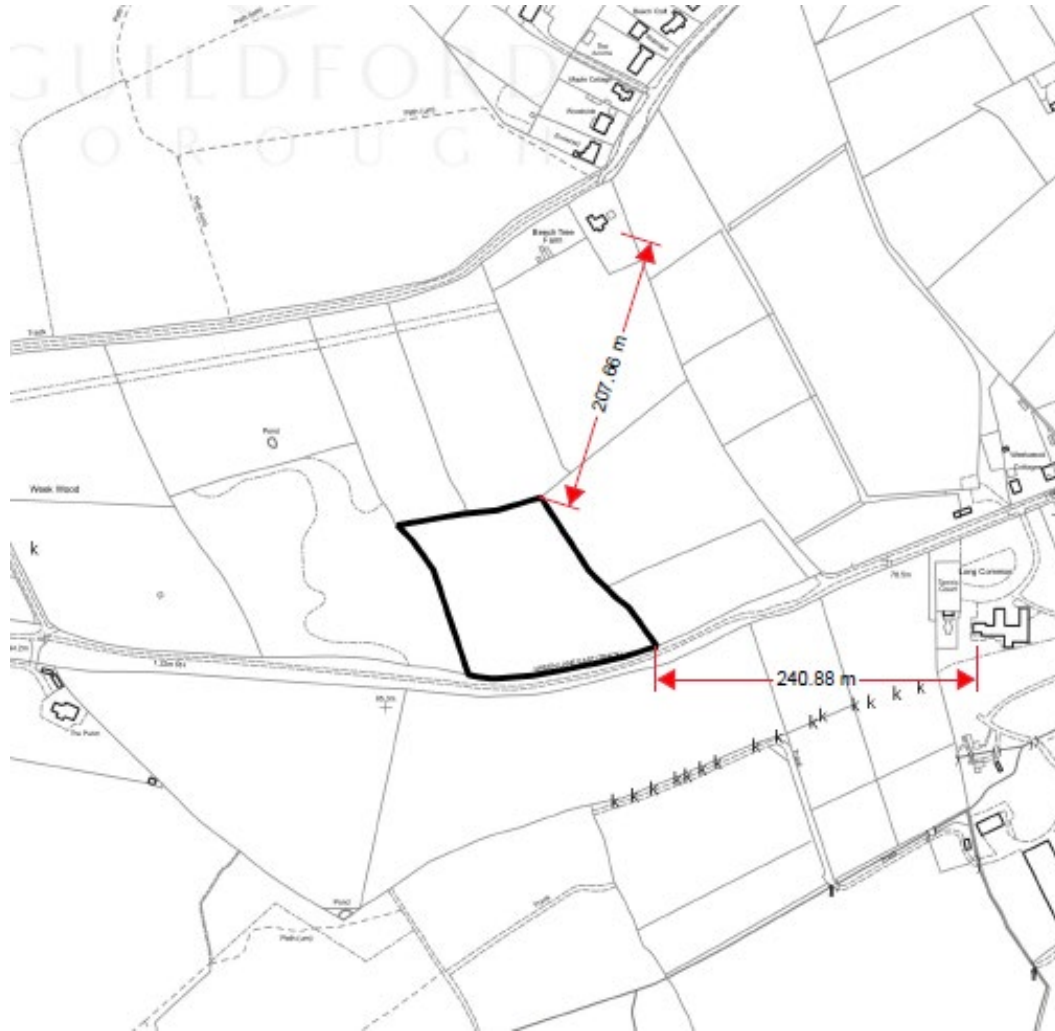


Distance to closest neighbour

[Previous](#)

[Next](#)

[Home](#)

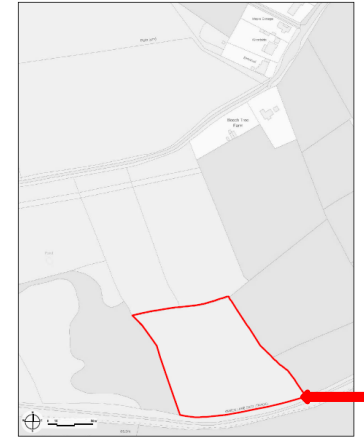


[Site photos](#)

[Previous](#)

[Next](#)

[Home](#)

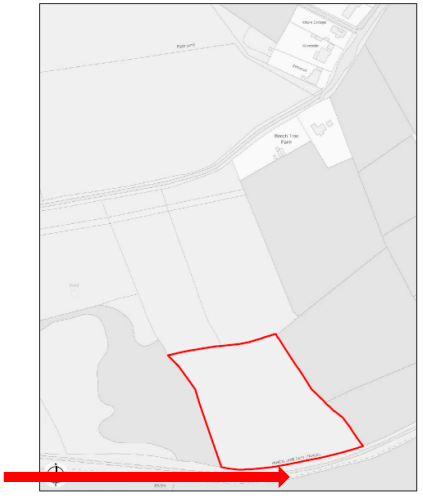

Site photos

[Previous](#)

[Next](#)

[Home](#)


20/P/01166

**The Lodge At
Barn End
The Street
West Clandon
Guildford
GU4 7TG**

[Previous](#)

[Next](#)

[Home](#)

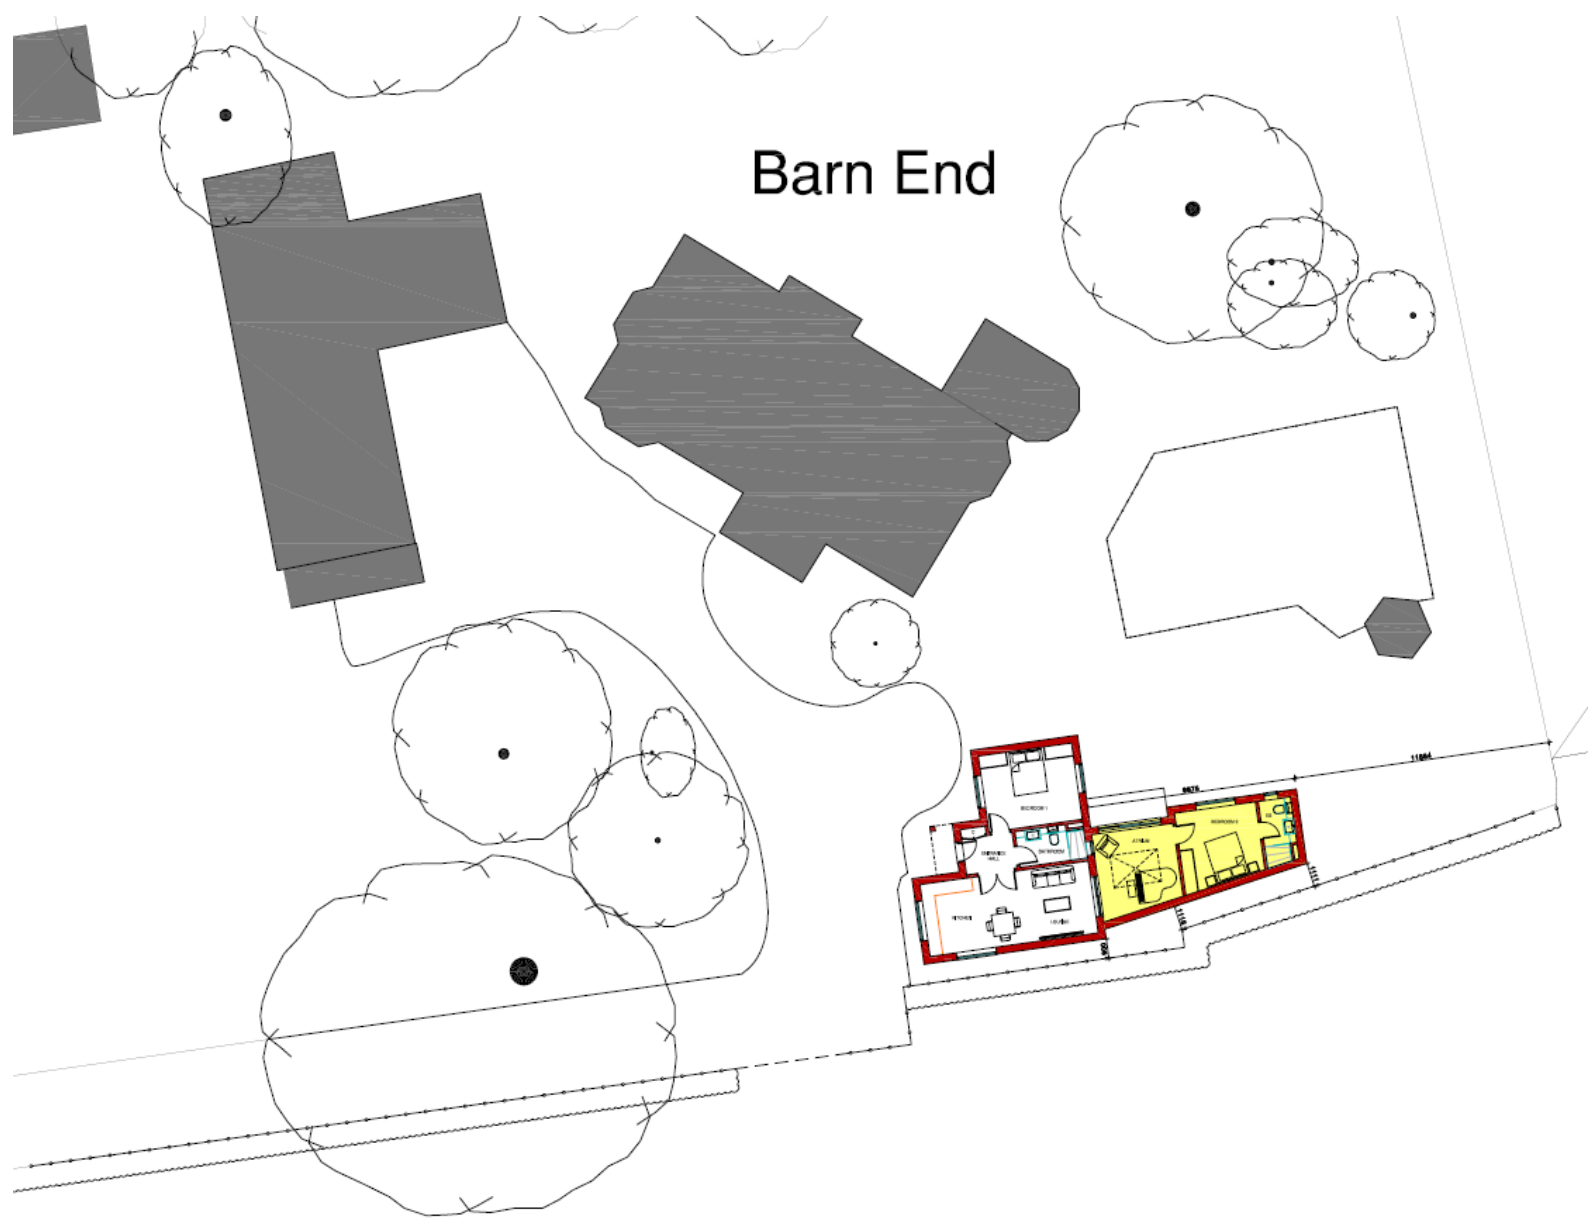


Barn End

Block plan


[Previous](#)

[Next](#)

[Home](#)

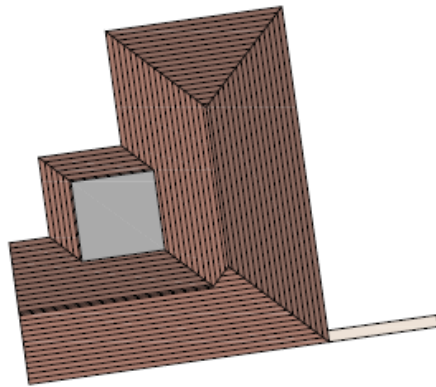

EXISTING ROOF PLAN

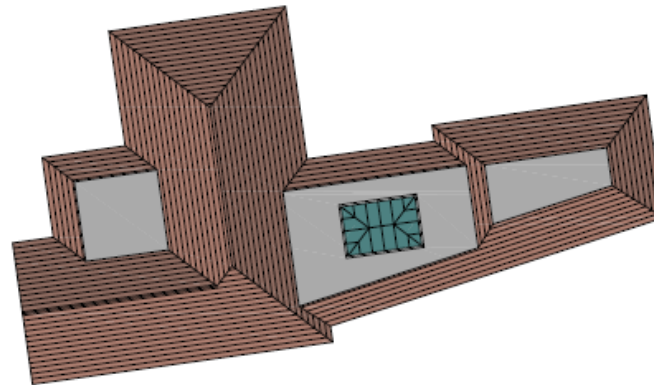


PROPOSED ROOF PLAN




EXISTING GROUND FLOOR PLAN




PROPOSED GROUND FLOOR PLAN

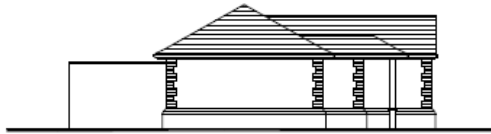


EXISTING NORTH
ELEVATION

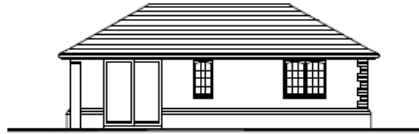


EXISTING EAST
ELEVATION

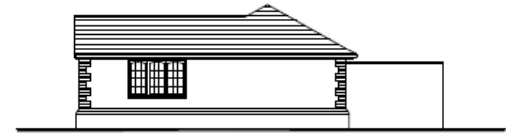


EXISTING SOUTH
ELEVATION

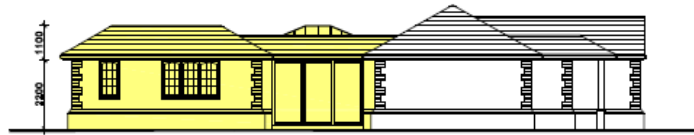

PROPOSED NORTH
ELEVATION

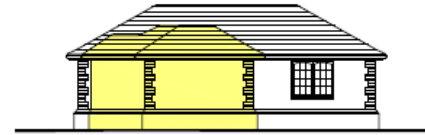

PROPOSED EAST
ELEVATION

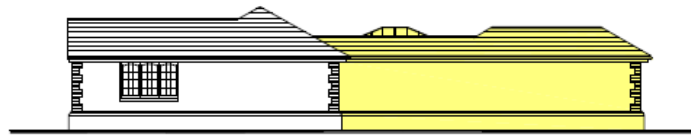

PROPOSED SOUTH
ELEVATION





NORTH ELEVATION

Contextual elevation

[Previous](#)

[Next](#)



[Home](#)

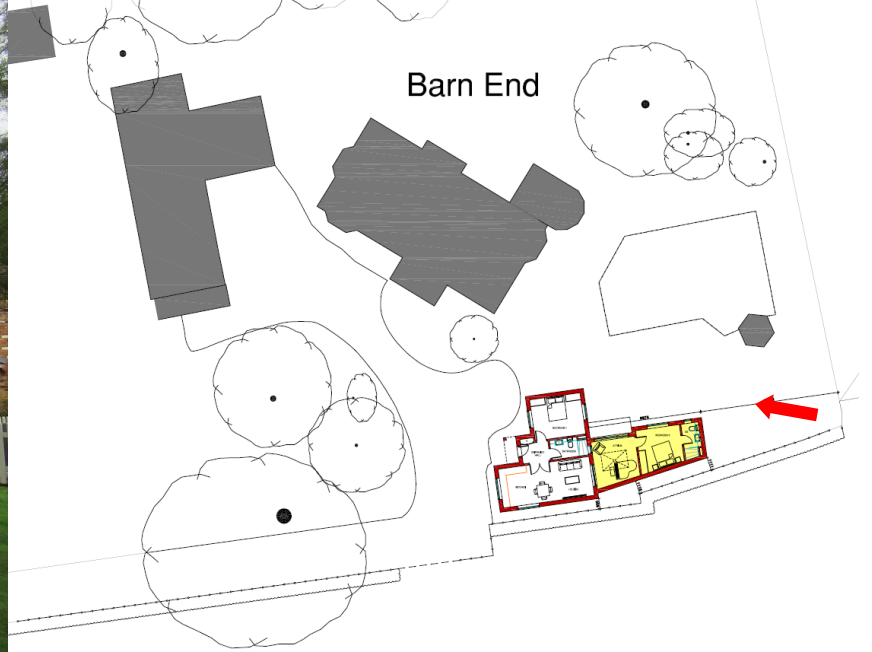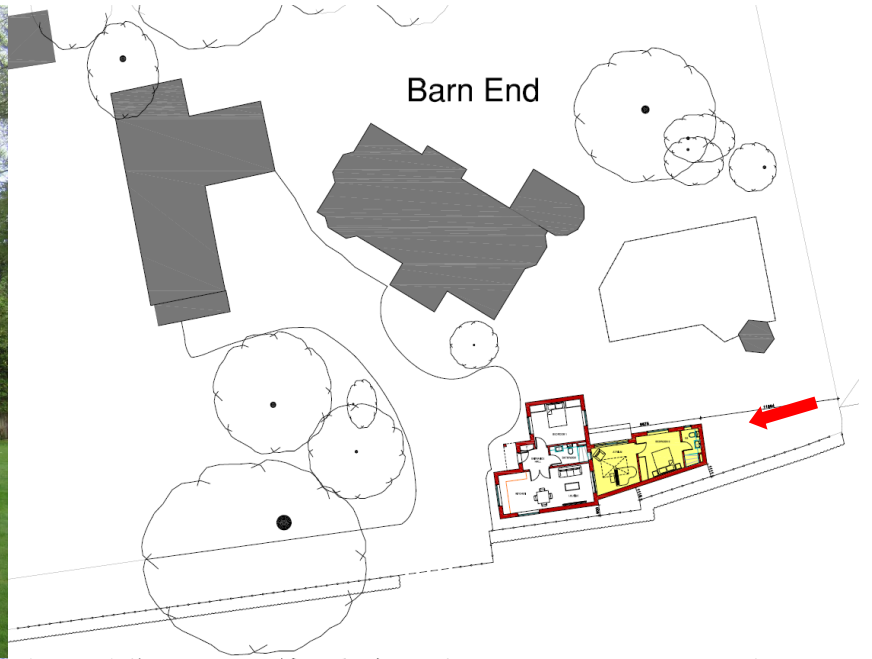

[Previous](#)

[Next](#)

[Home](#)

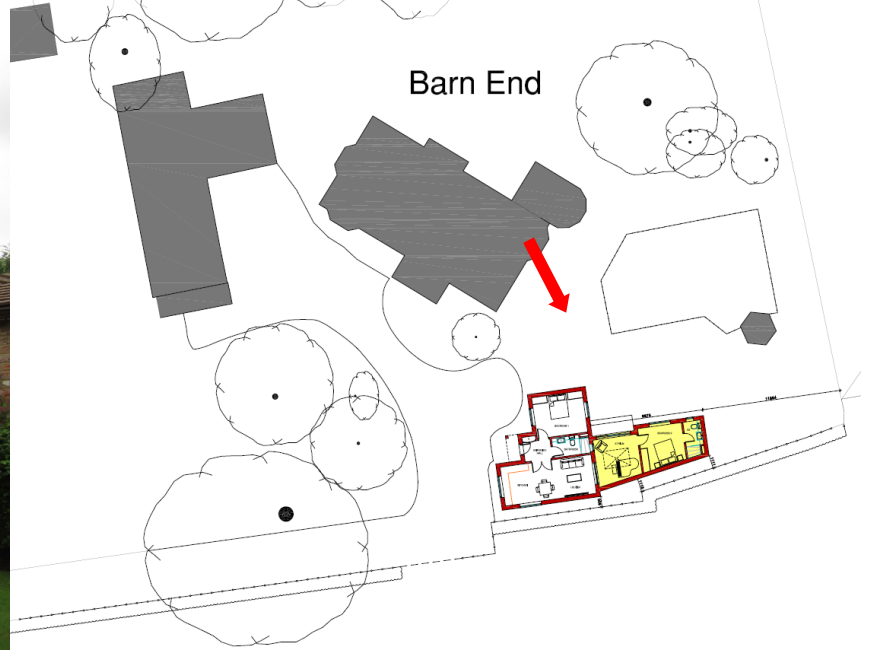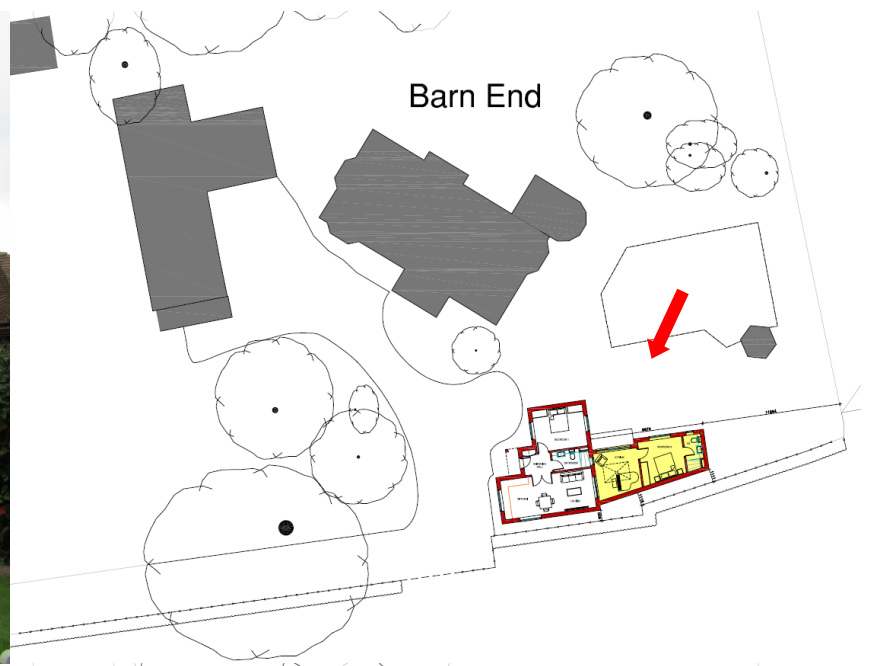

[Previous](#)

[Next](#)

[Home](#)


20/P/01216

**Land off
Field Way
Send
Woking
GU23 6HJ**

[Previous](#)

[Next](#)

[Home](#)

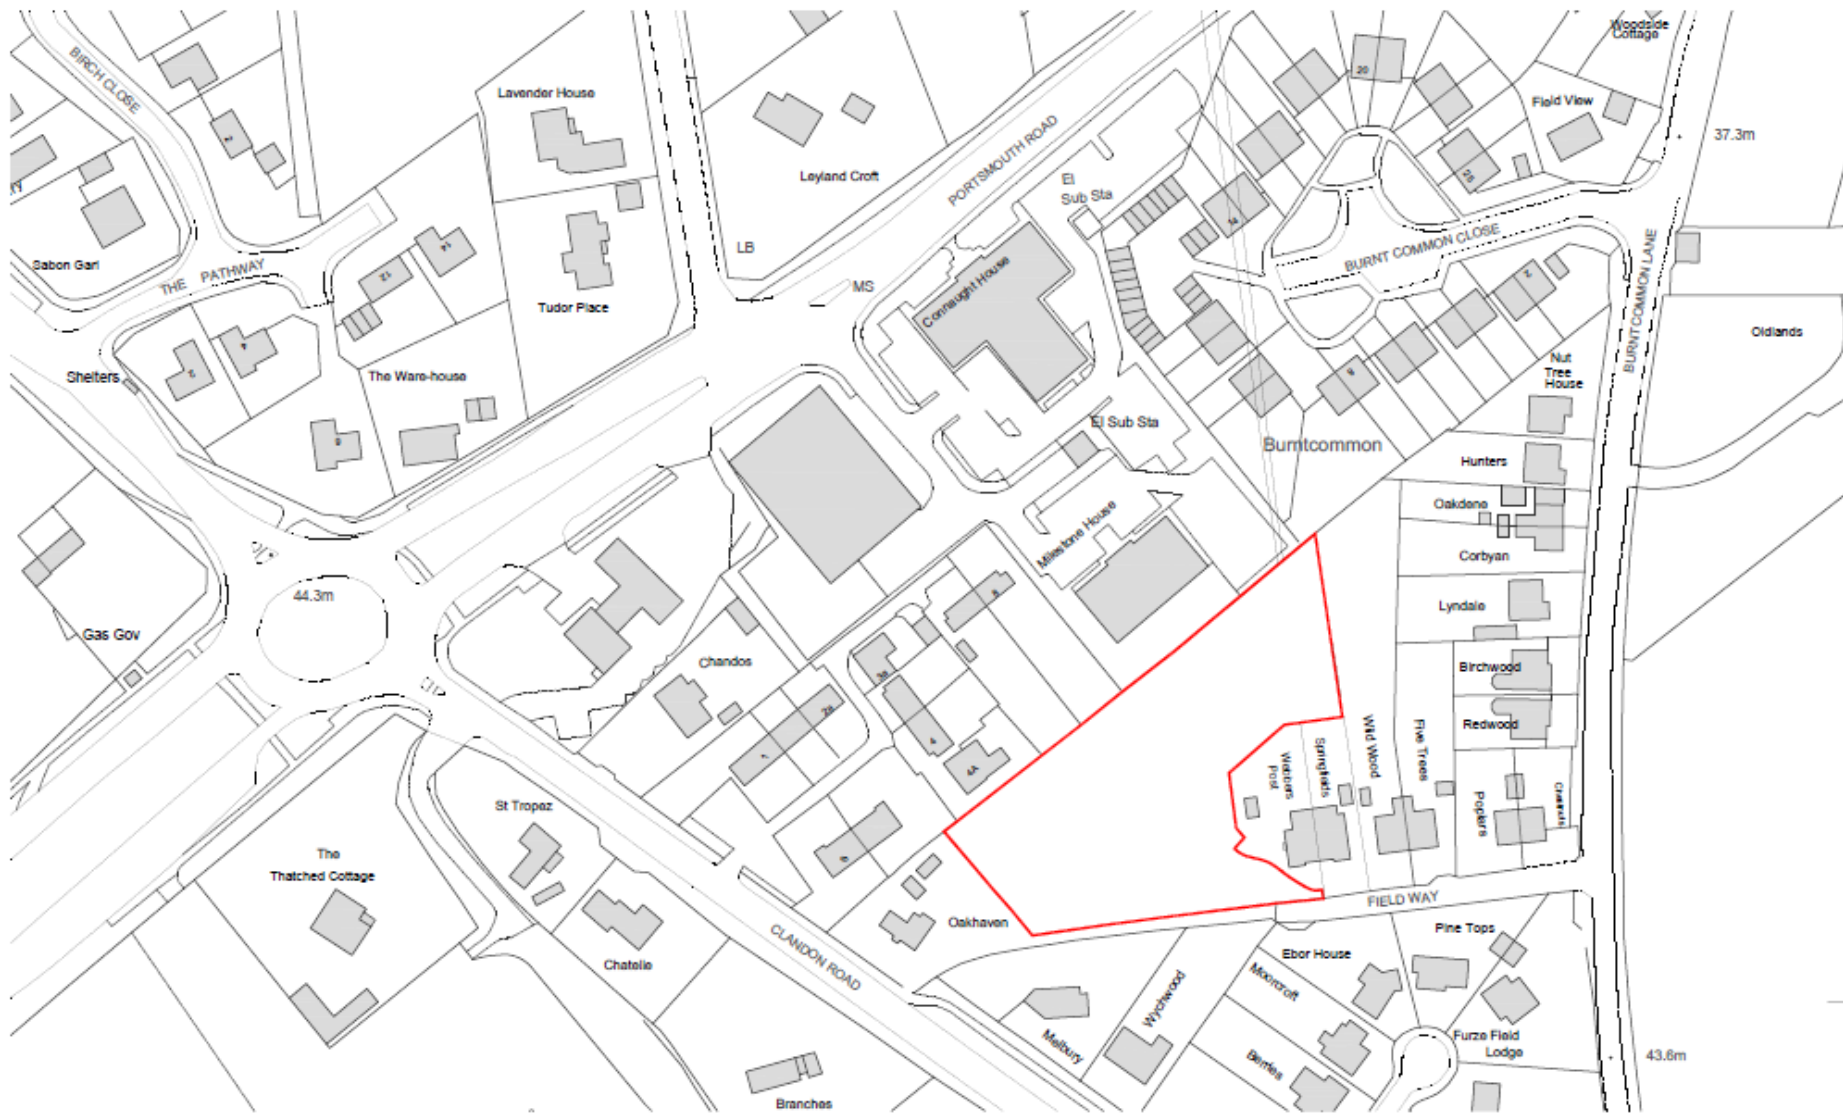

Site location plan

[Previous](#)

[Next](#)

[Home](#)






Block plan




[Previous](#)



[Next](#)



[Home](#)





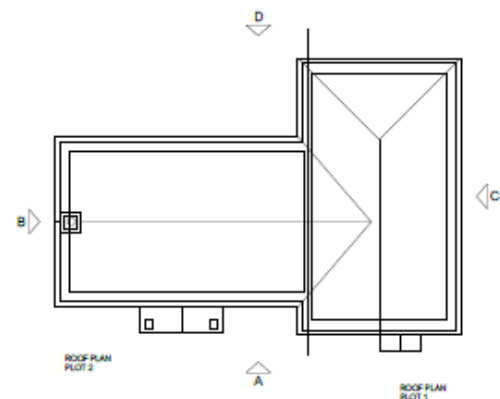
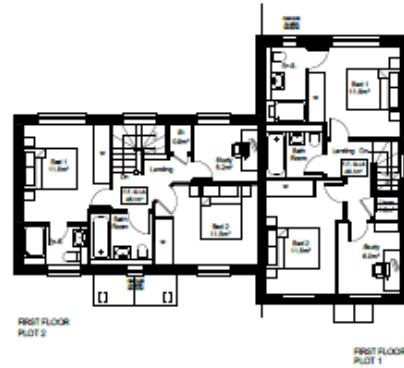
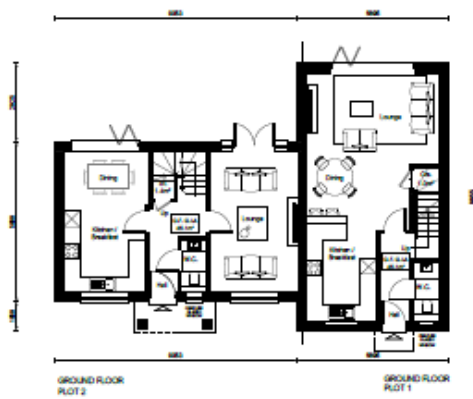


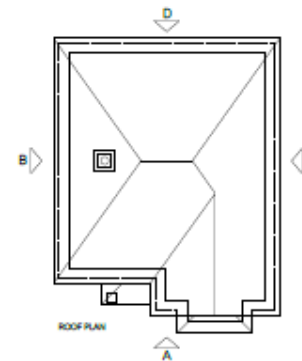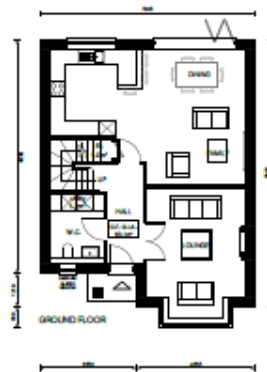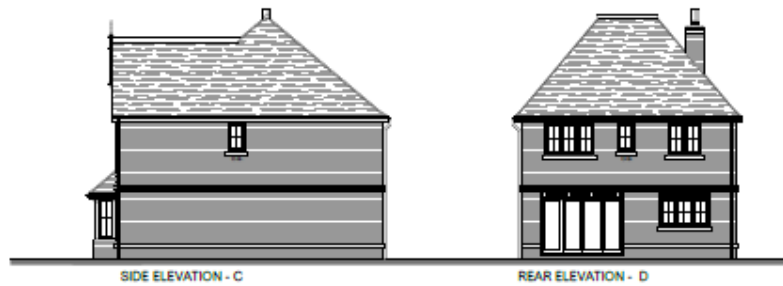



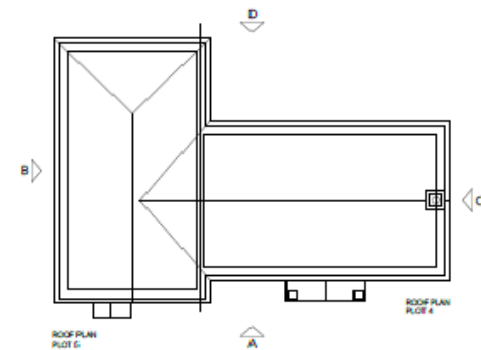
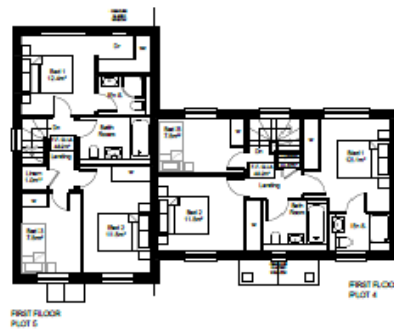


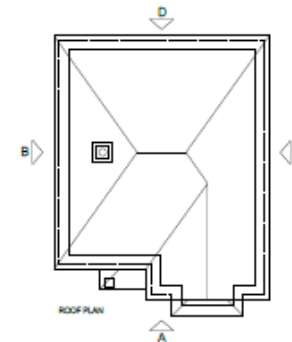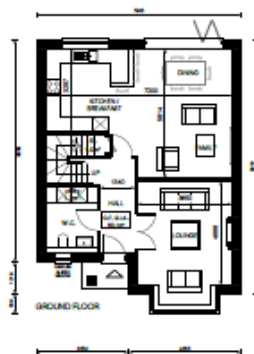


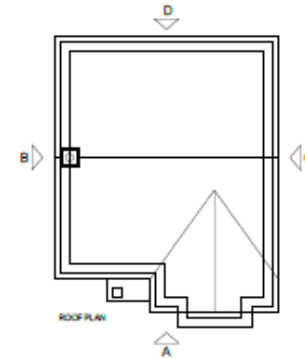
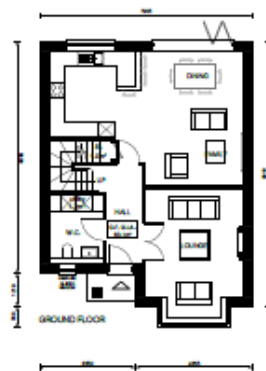


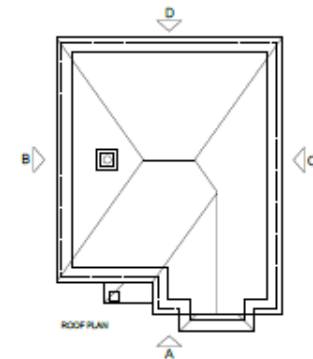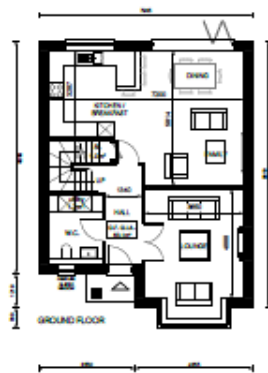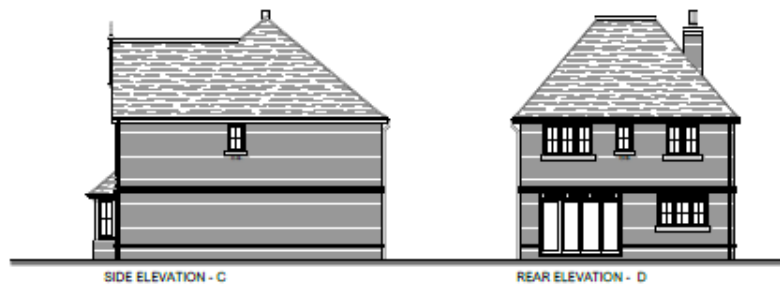

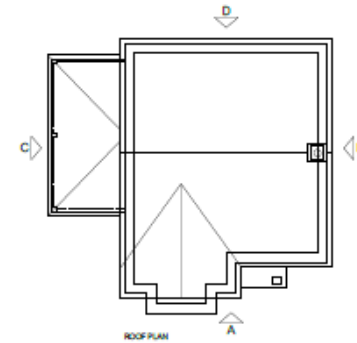

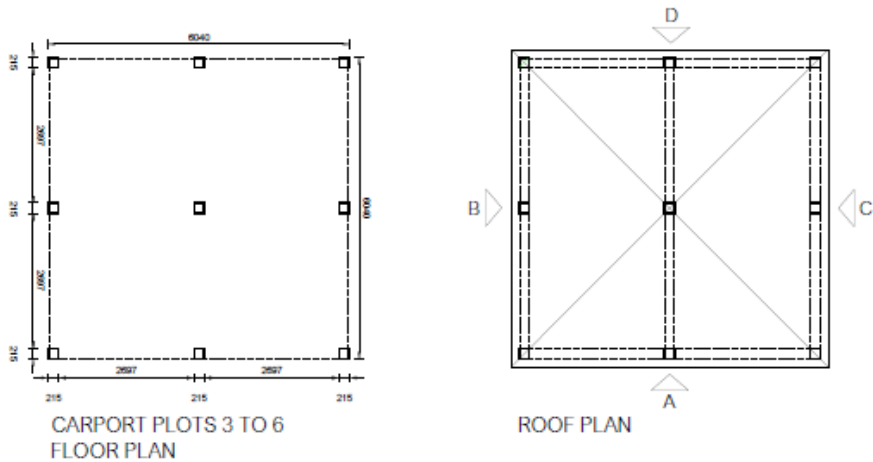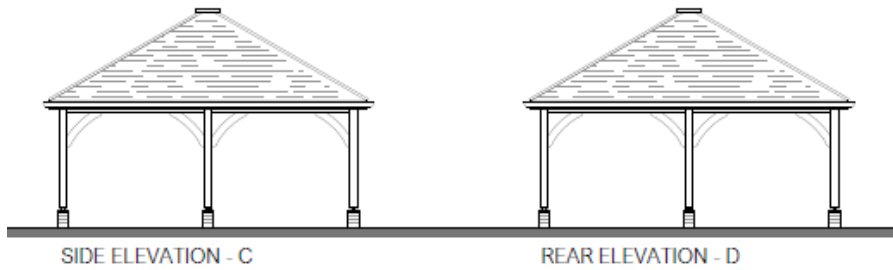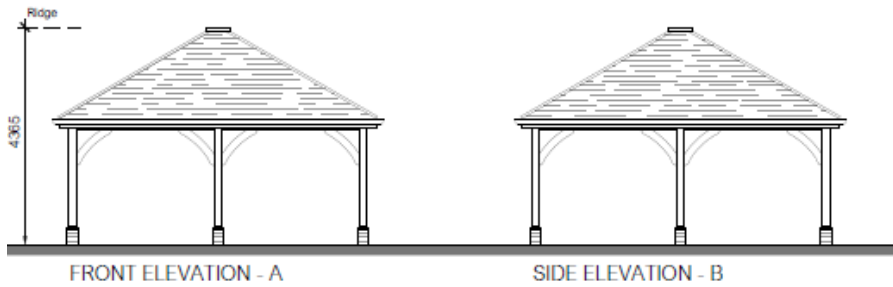


□

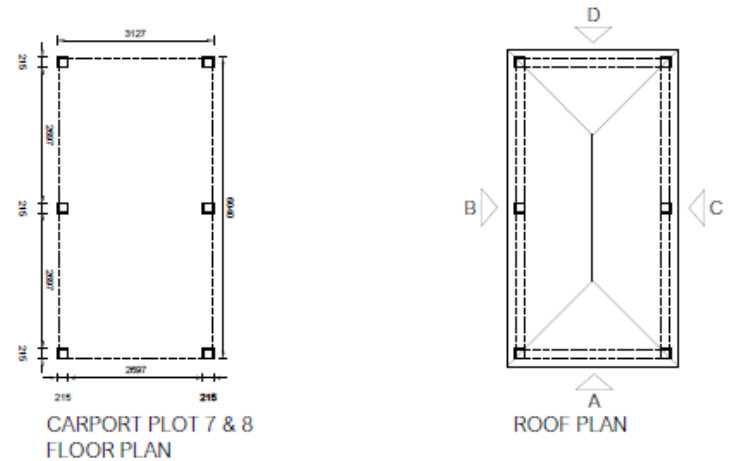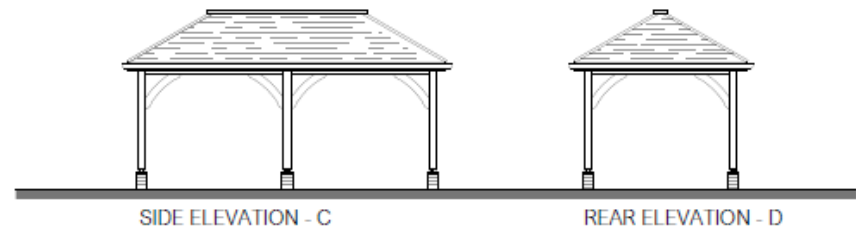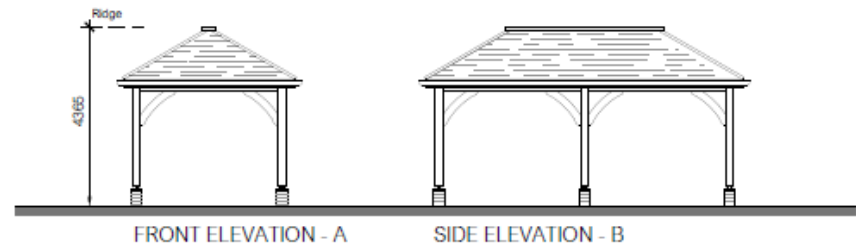



PLAN

CYCLE ENCLOSURE @ 1:50

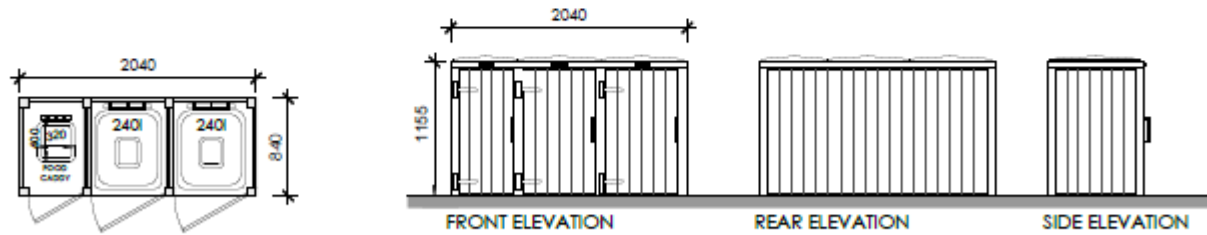

PLAN


BIN STORE PROPOSALS @ 1:50



STREETSCENE /SECTION A-A



STREET SCENE /SECTION B-B

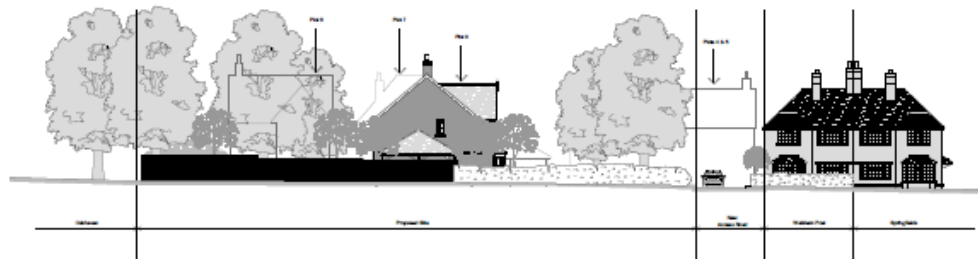

STREET SCENE C-C



Site photos

[Previous](#)

[Next](#)

[Home](#)



Site photos

[Previous](#)

[Next](#)

[Home](#)



Site photos

[Previous](#)

[Next](#)

[Home](#)



[Previous](#)

[Next](#)

[Home](#)



Block plan

[Previous](#)

[Next](#)

[Home](#)

This page is intentionally left blank