

21P00646


**Woodlands
The Warren
East Horsley
Leatherhead
KT24 5RH**


[Previous](#)

[Next](#)

[Home](#)



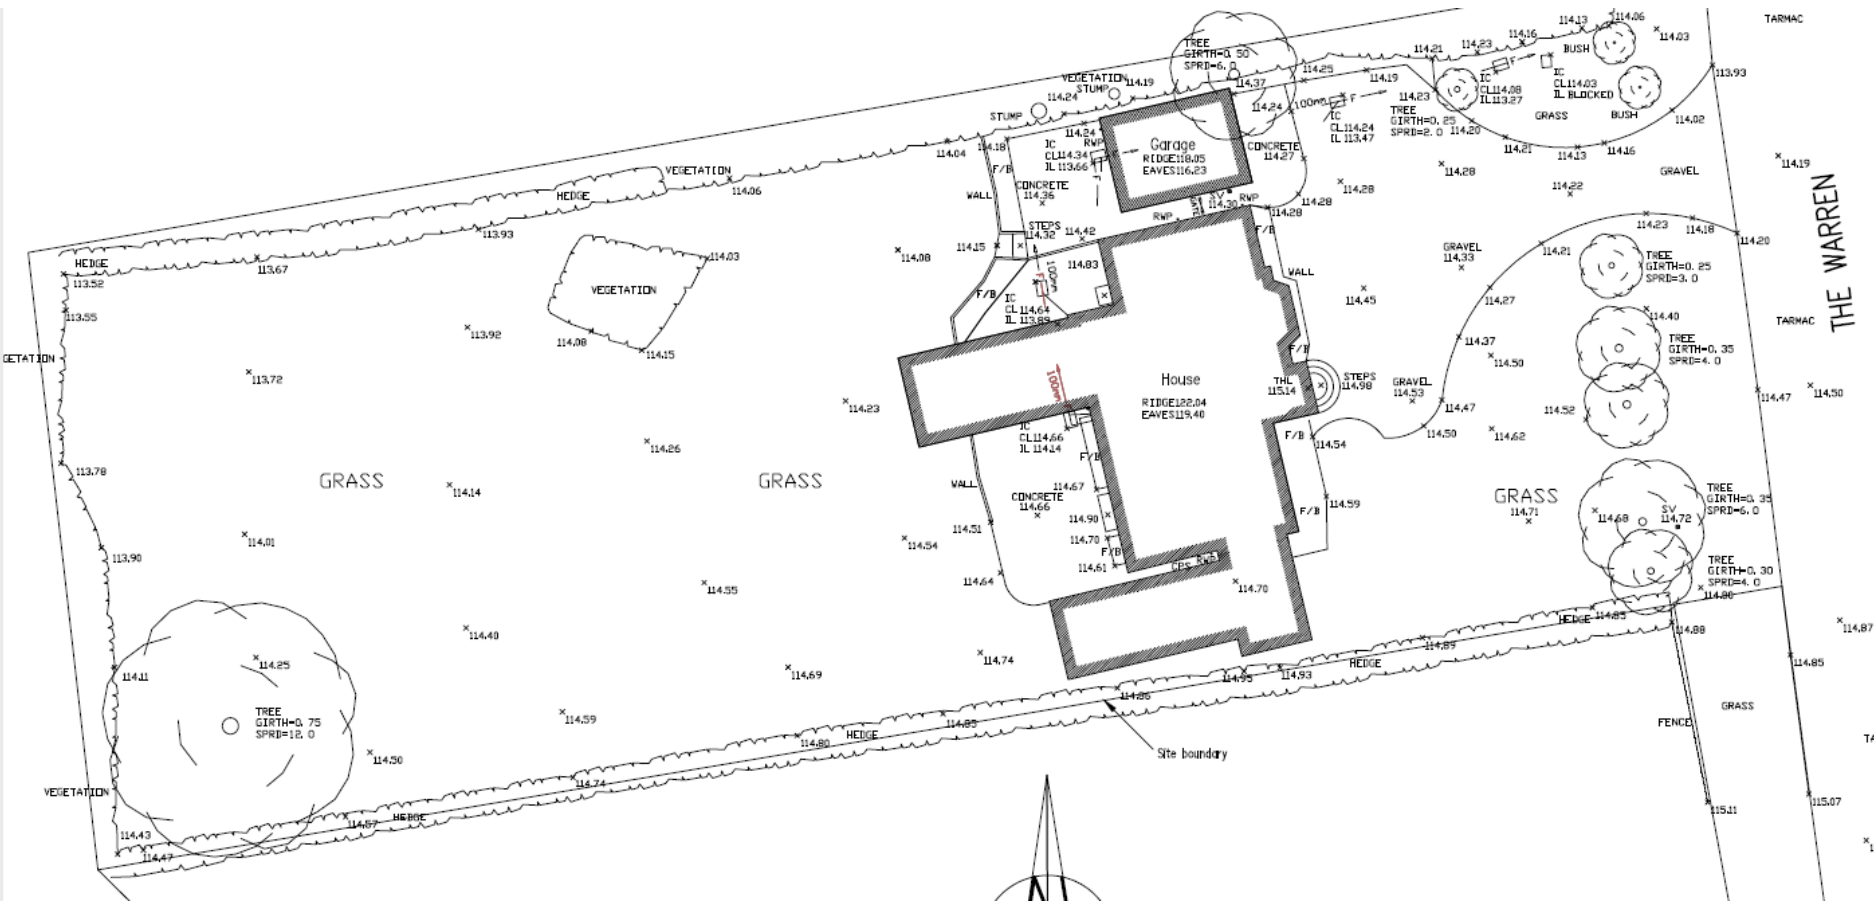

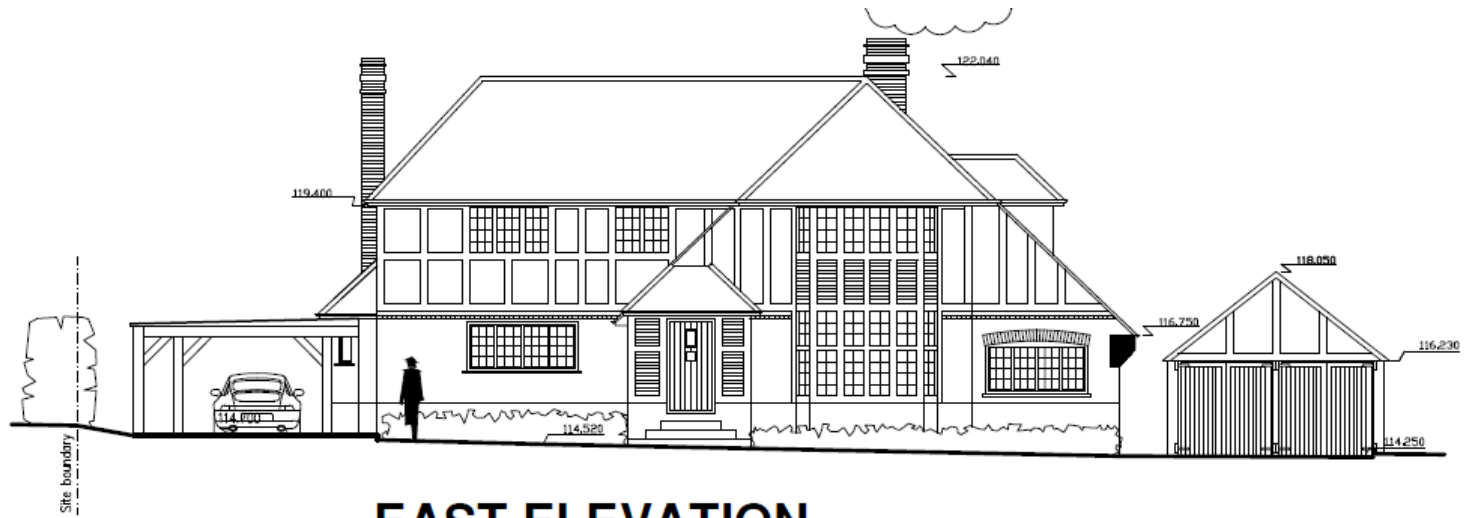

EAST ELEVATION Scale 1:100
at A1 size

0m 2m 4m 6m 8m 10m




STREET ELEVATION



NORTH ELEVATION

Scale 1:100
at A1 size

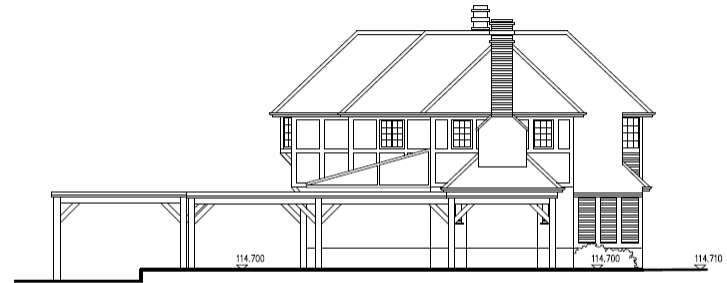


SOUTH ELEVATION

Scale 1:100
at A1 size



NORTH ELEVATION

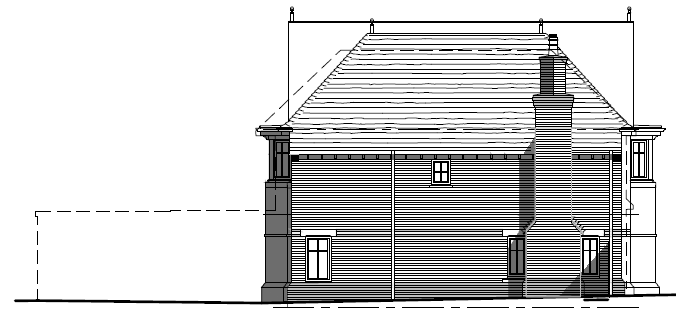


SOUTH ELEVATION




Volume Increase
19.96%

STREET ELEVATION

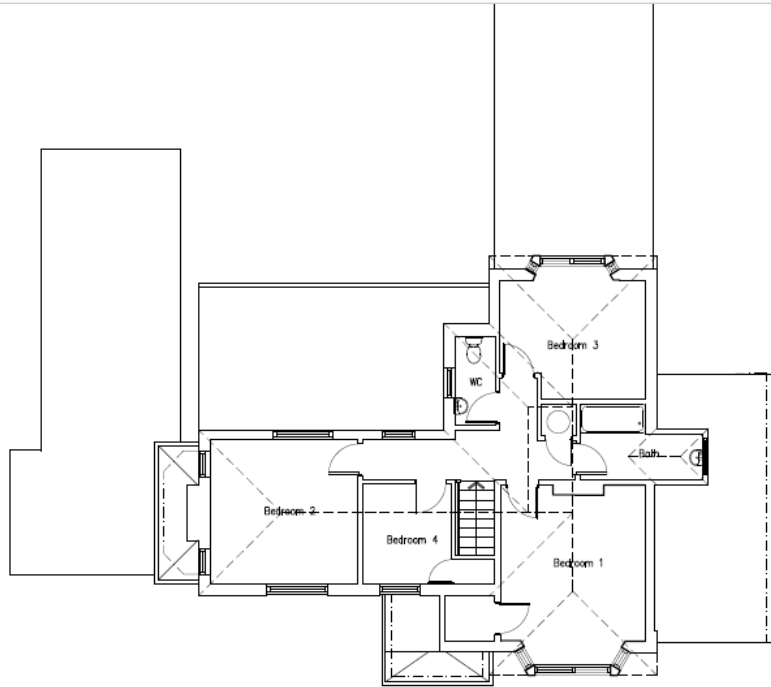

FIRST FLOOR PLAN Scale 1:100
(at A1 size)


FIRST FLOOR PLAN

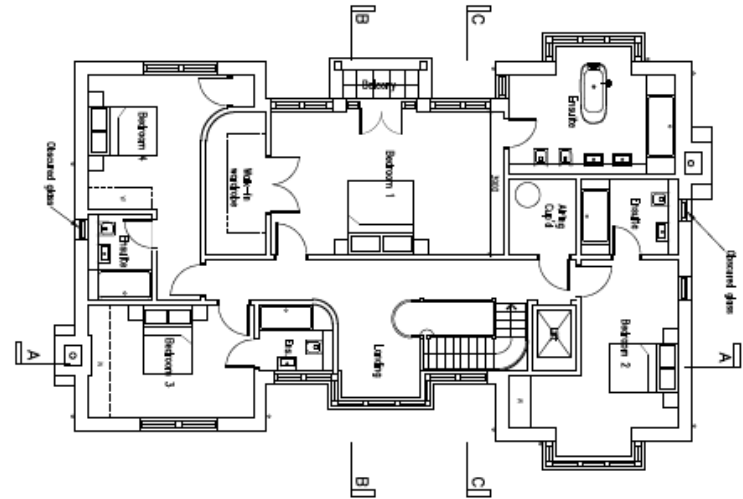


H&B
0000



363.3 sqm

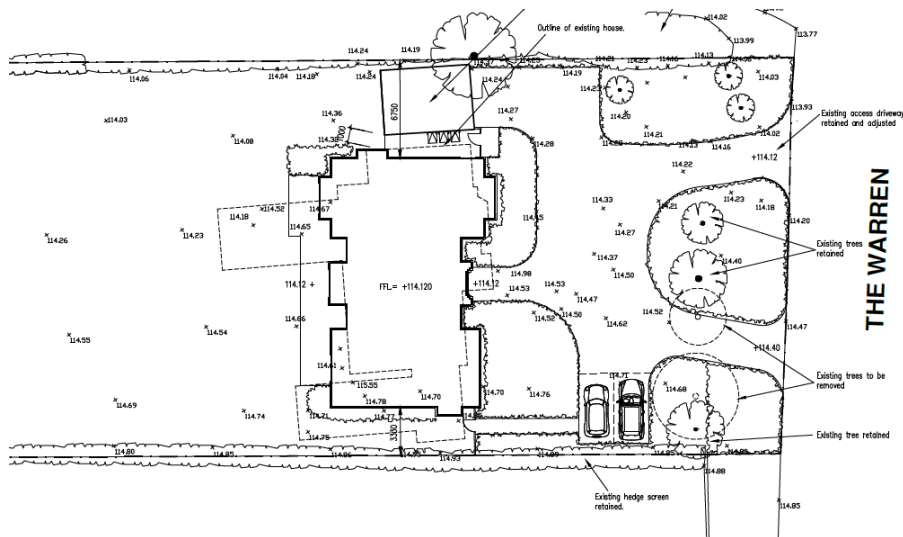

340.1 sqm

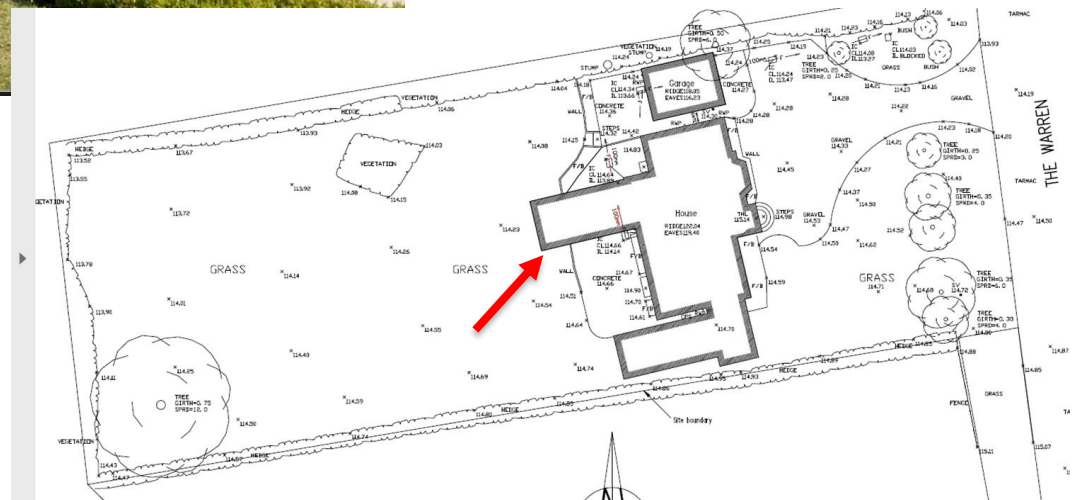


Site Photo 1

[Previous](#)

[Next](#)

[Home](#)


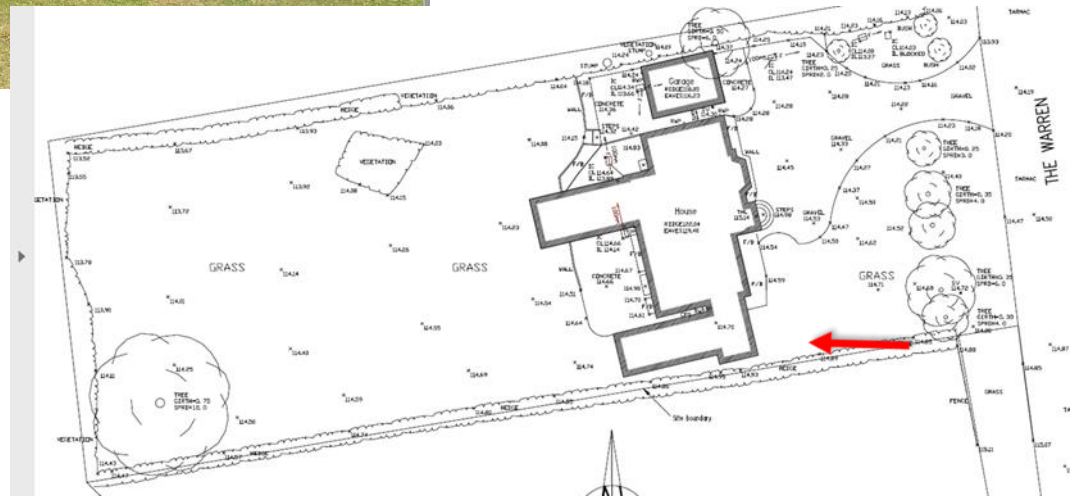


Site Photo 2

[Previous](#)

[Next](#)

[Home](#)

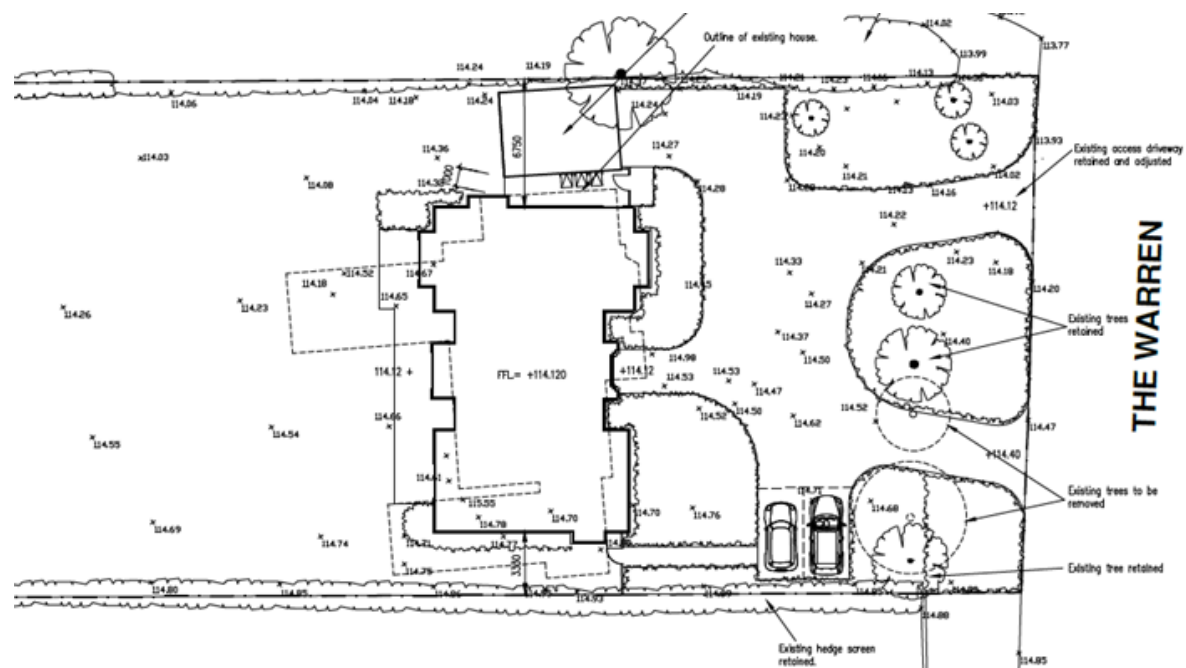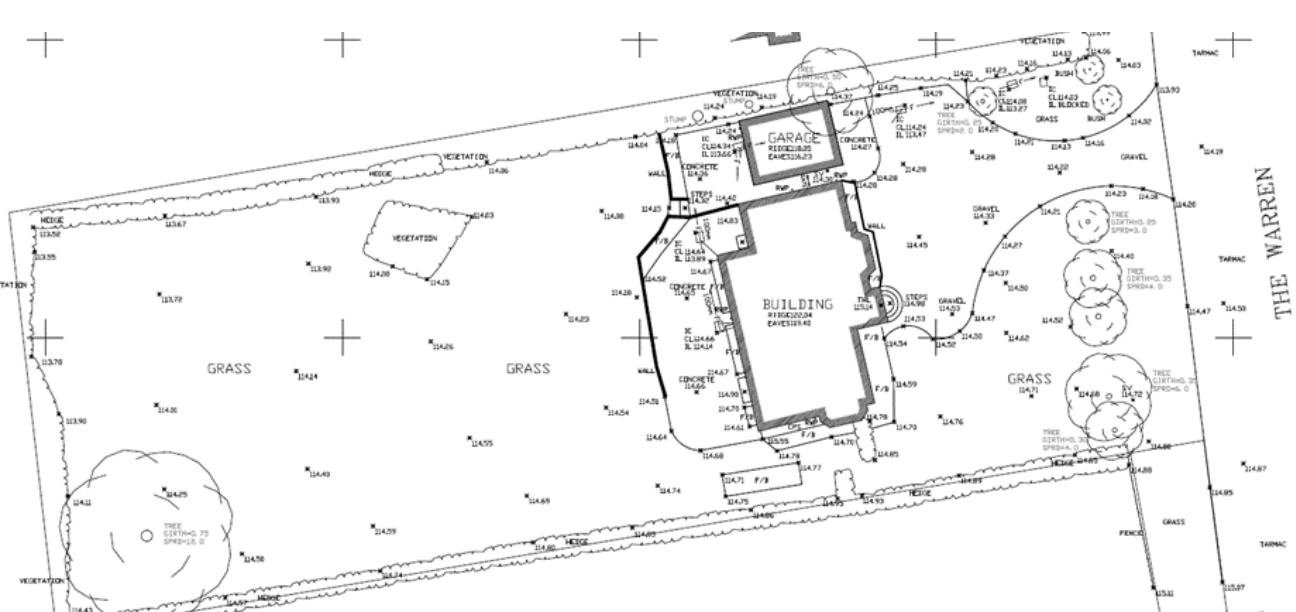

Site Plans Prior to Prior Approval and Proposed

Previous

Next

Home

	Existing (pre PAs)	Existing (as current)	Previously proposed (18/P/01718)	Proposed (21/P/00646)	Difference (Existing as current to Proposed)	Difference (Existing pre PAs to Proposed)
Height (Max)	7.55 metres	7.6 metres	8.78 metres	8.78 metres	+ 1.18 metres (15.5%)	+1.23 metres (16.3%)
Floor area	227.2 sq m	303.8 sq m	356.3 sq m	340.1 sq m	+ 36.3 sq m (11.9%)	+ 112.9 sq m (49.7%)
Volume	844.6 cu m	1028.4 cu m	1288.9 cu m	1233.7 sq m	+ 205.3 cu m (19.96%)	+ 389.1 cu m (46.1%)