


22/P/00423

**1 Parklands Place,
Guildford, GU1 2PS**

[Previous](#)

[Next](#)


[Home](#)

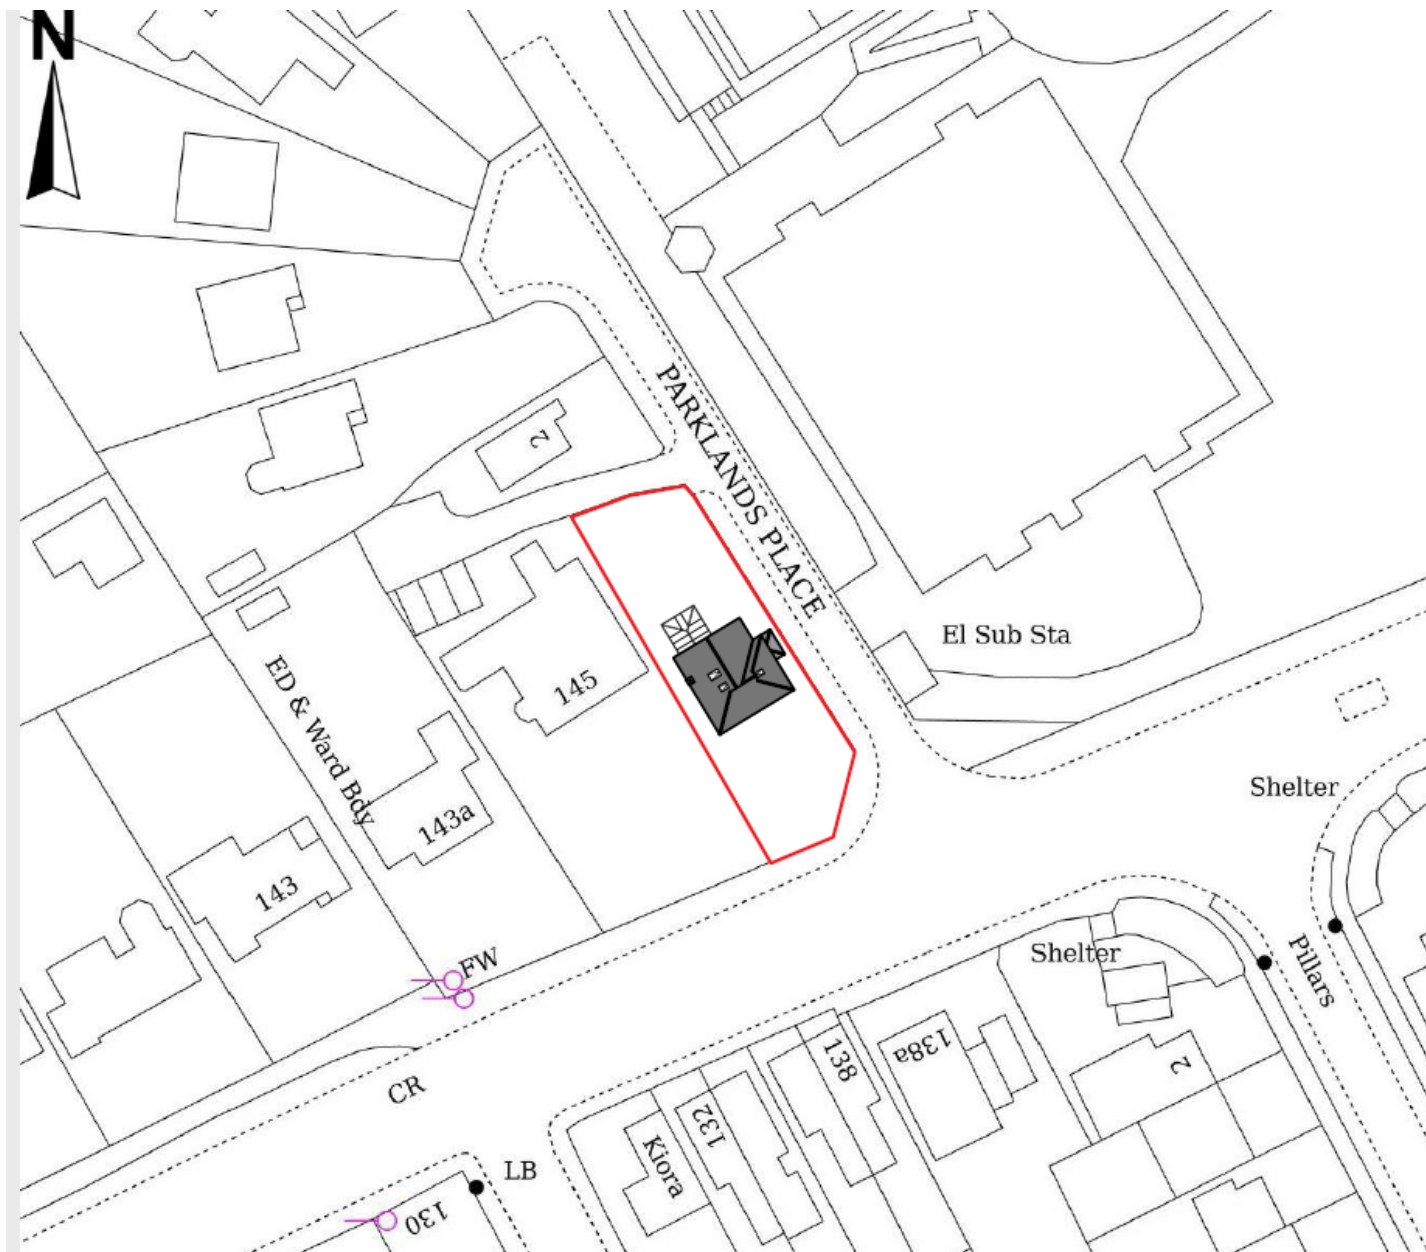



SIDE ELEVATION

1:100

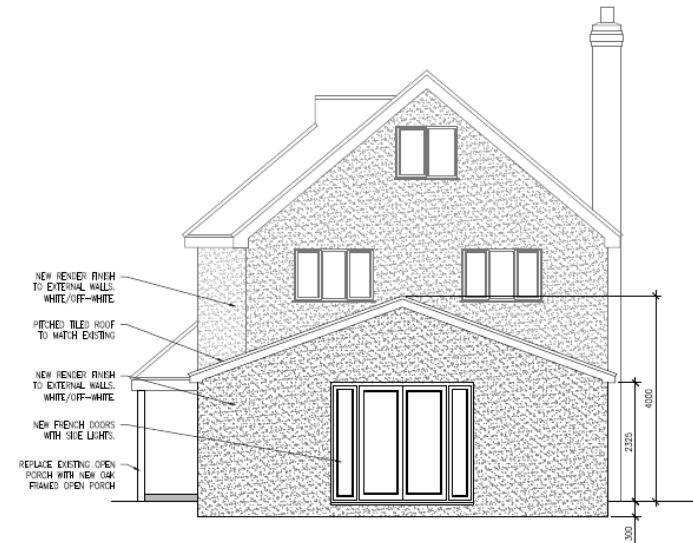

SIDE ELEVATION

1:100

Existing (top) & Proposed (bottom)

Previous

Next

Home



FRONT ELEVATION

1:100




REAR ELEVATION

1:100





FRONT ELEVATION

1:100

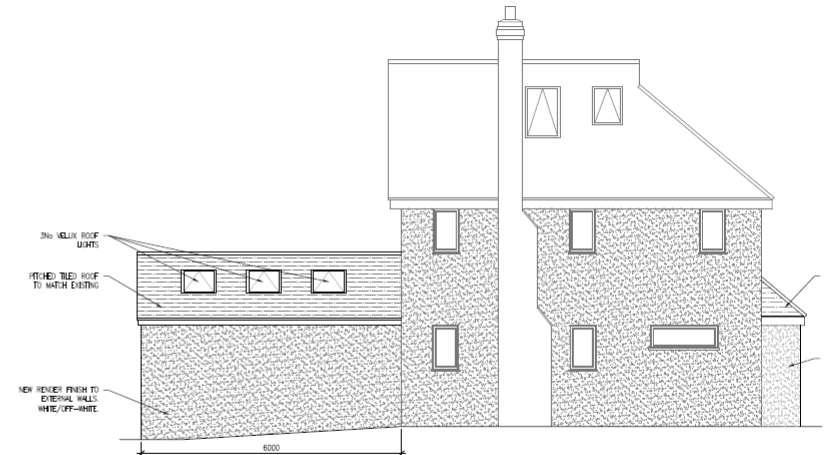

REAR ELEVATION

1:100

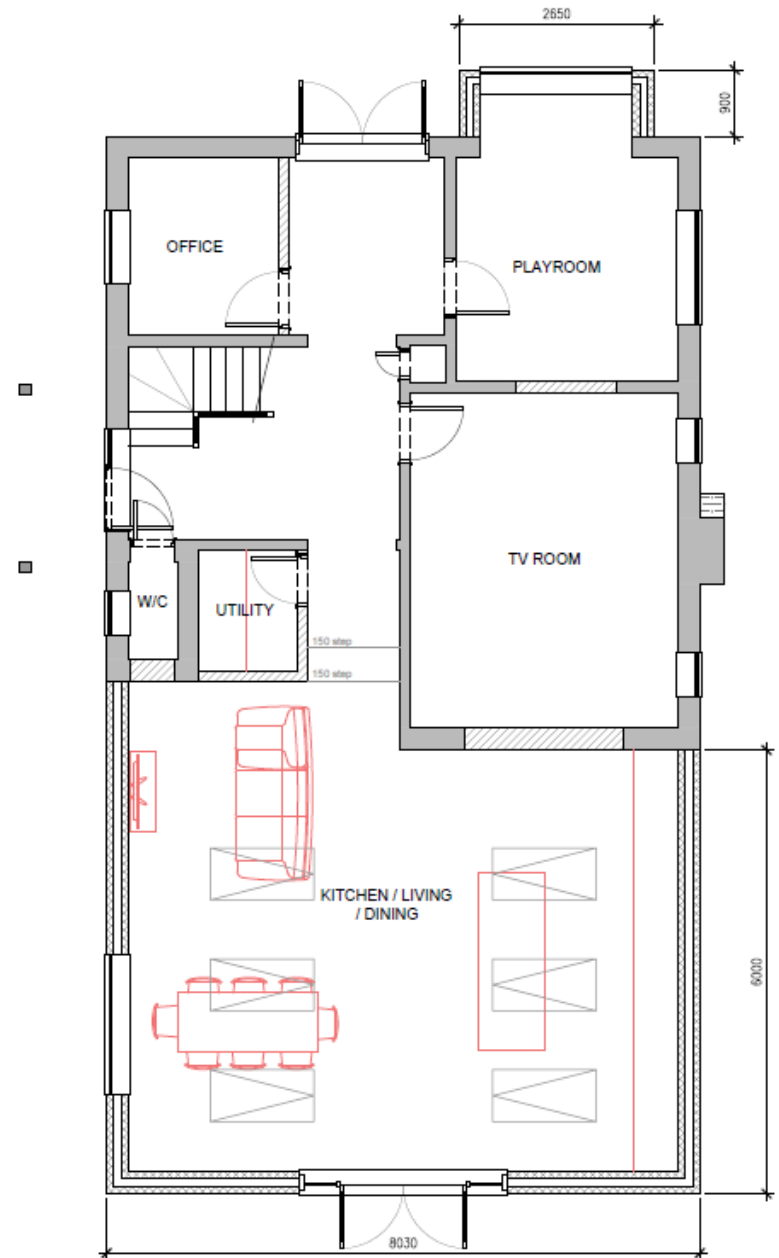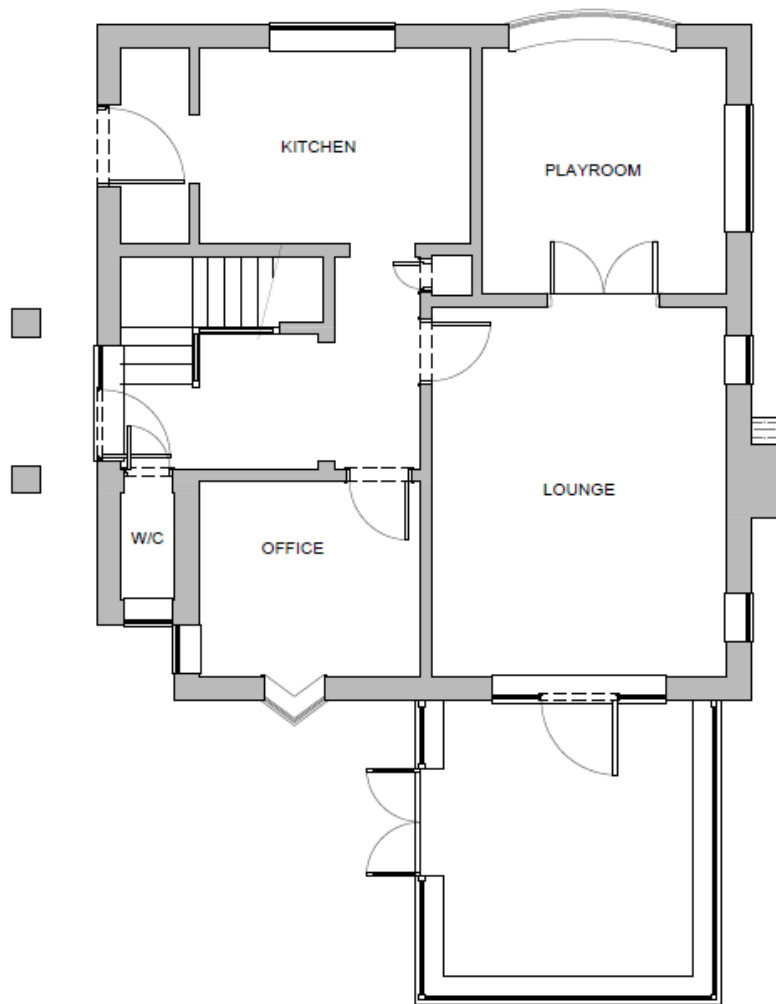

**Existing (left) & Proposed (right)
Ground Floor Plans**

[Previous](#)

[Next](#)

[Home](#)



SCALE BAR 1:150



1 PARKLANDS PLACE, GUILDFORD

SINGLE STOREY REAR/SIDE ADDITION
PROPOSED STREET ELEVATION

Scale
(A3) 1:50

Issue Date
SEPT 22

Status
PLANNING

ARH Home Designs


28 Pound Hill, Wood Street Village,
Guildford, Surrey, GU3 3DN, UK.

Tel: +44 (0) 7798 853926
e-mail: arh.homedesigns@gmail.com



Drawing ref.

2021/053/04

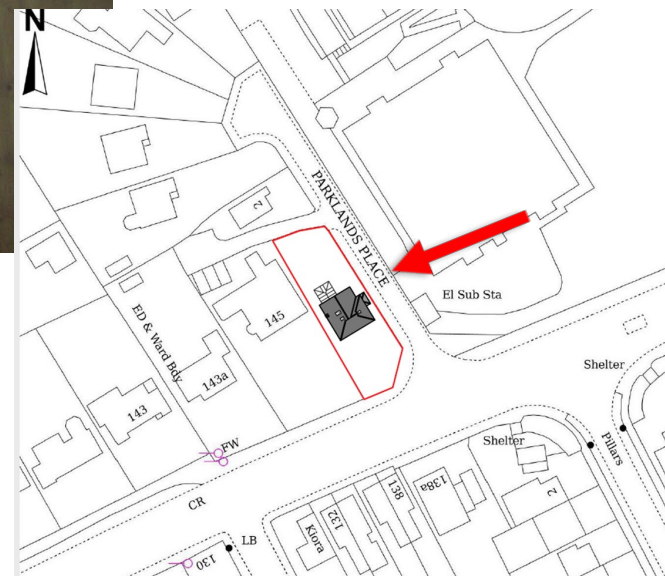


Site Photo

[Previous](#)

[Next](#)

[Home](#)

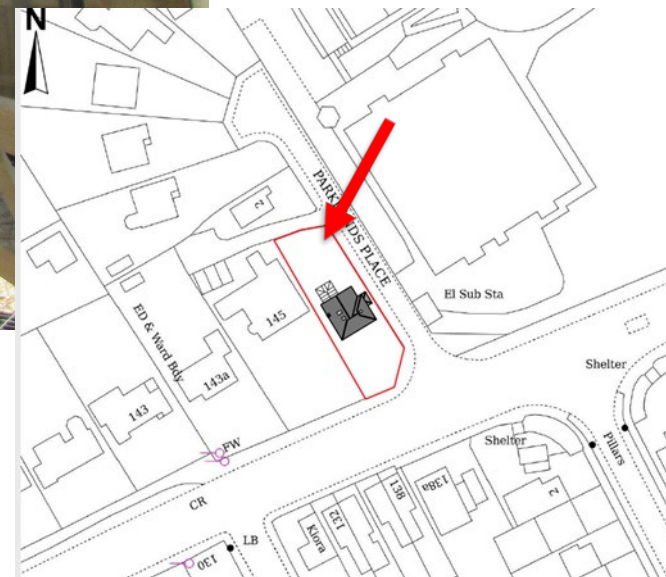


Site Photo

[Previous](#)

[Next](#)

[Home](#)

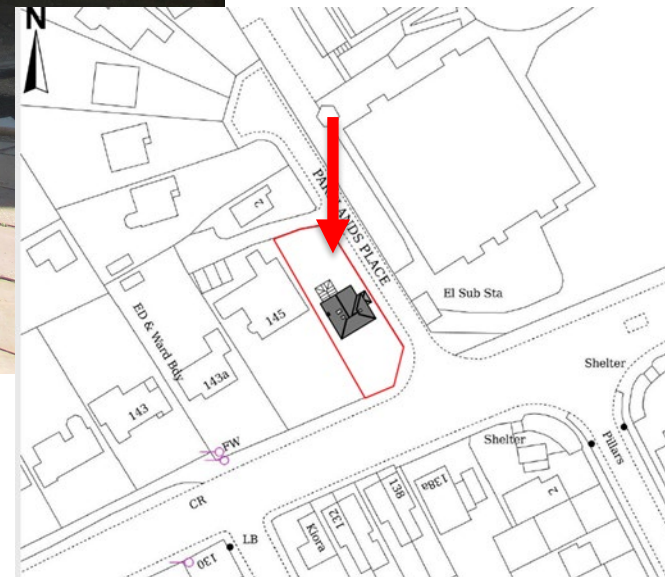

Site Photo

[Previous](#)

[Next](#)

[Home](#)