




GROUND FLOOR PLAN
1:100

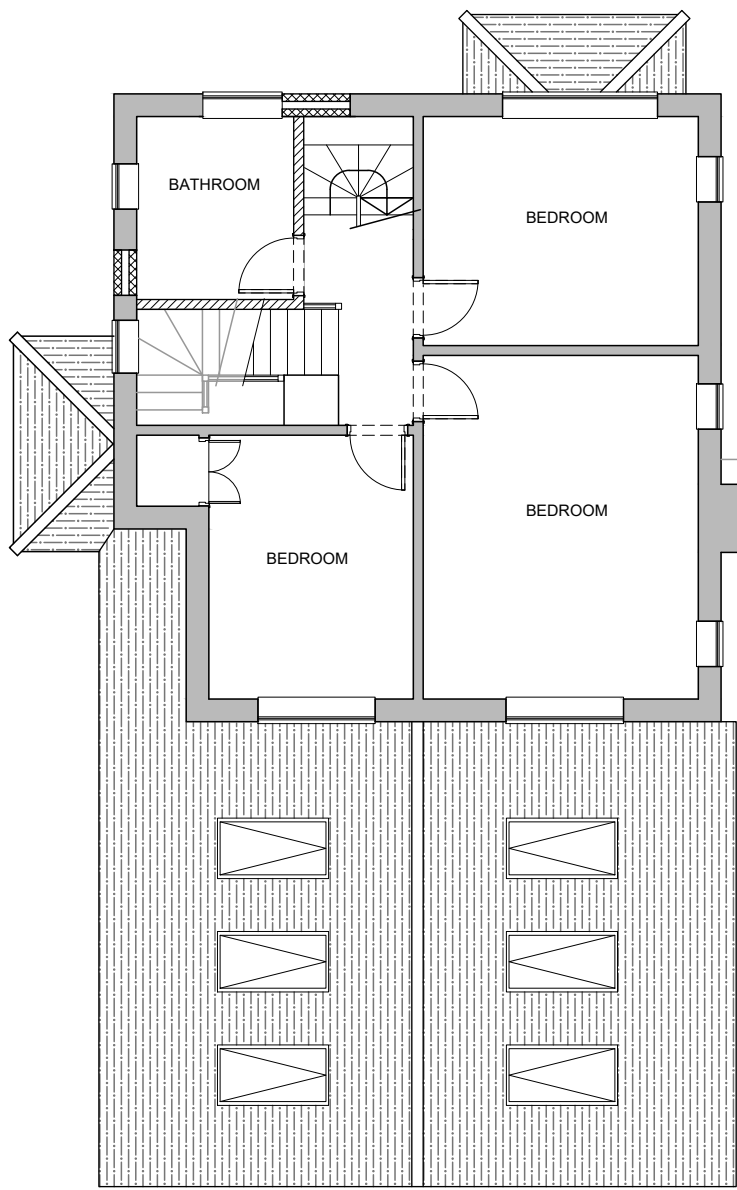

FIRST FLOOR PLAN
1:100

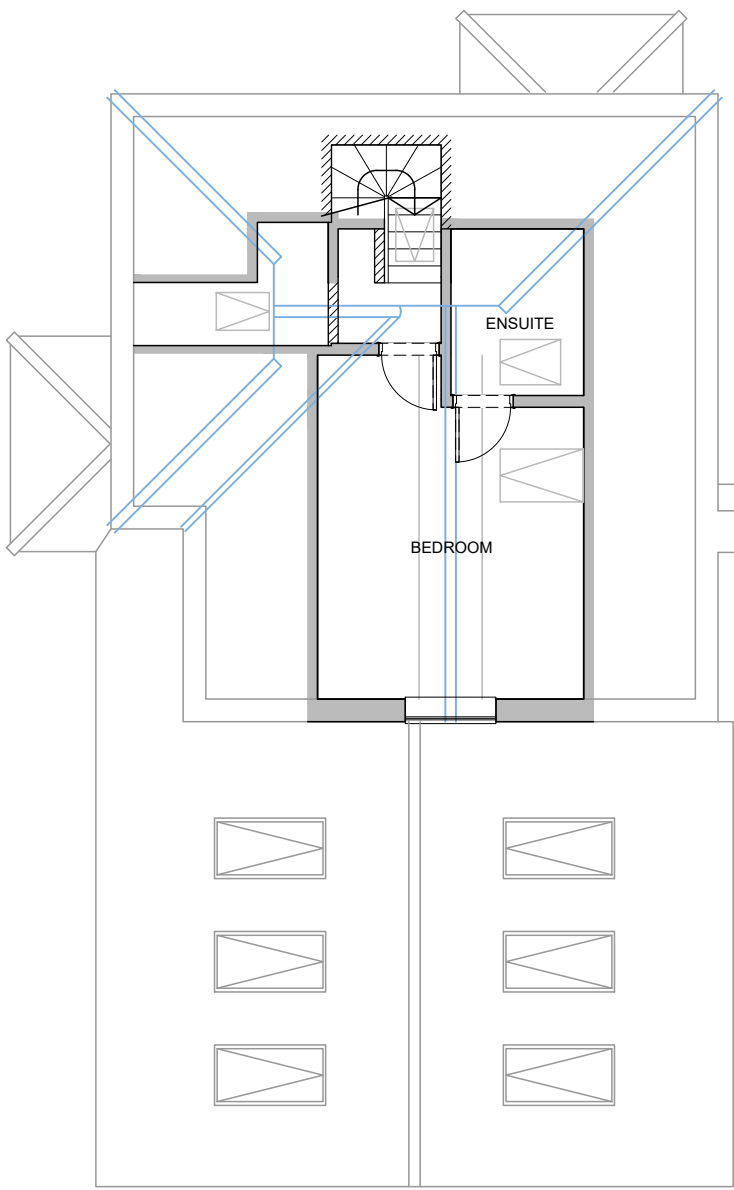

SECOND FLOOR PLAN
1:100

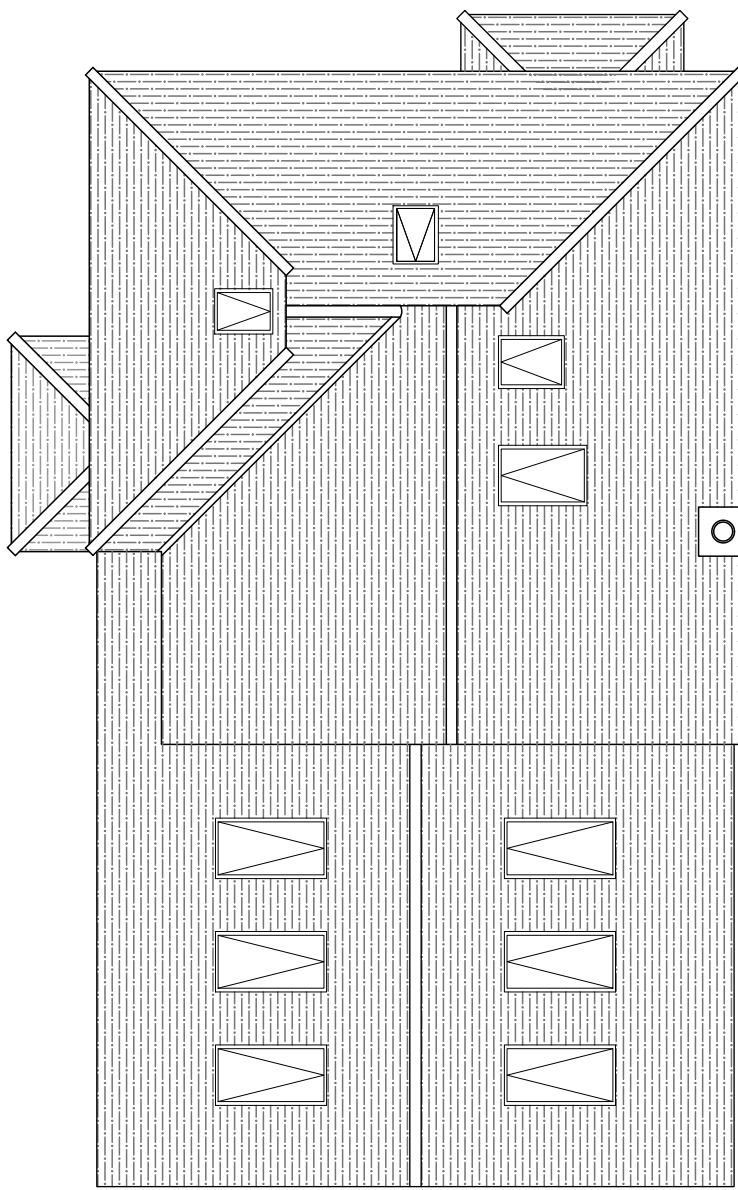

ROOF PLAN
1:100




SIDE ELEVATION
1:100



SIDE ELEVATION
1:100



FRONT ELEVATION
1:100

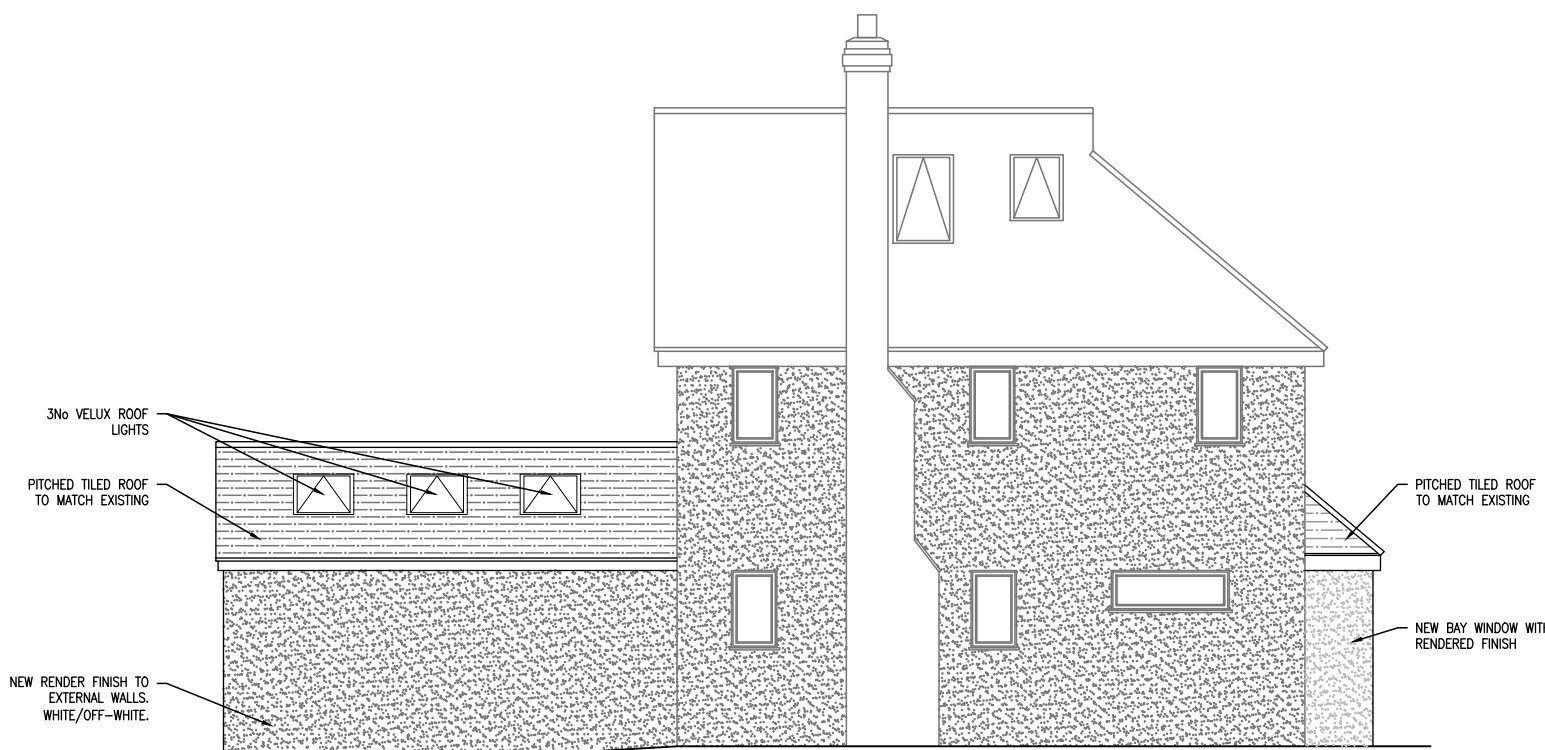

REAR ELEVATION
1:100

REV01 - ADDITIONAL WINDOW SHOWN TO FRONT ELEVATION.

1 PARKLANDS PLACE, GUILDFORD

SINGLE STOREY REAR/SIDE ADDITION
PROPOSED PLANS & ELEVATIONS

ARH Home Designs

28 Pound Hill, Wood Street Village,
Guildford, Surrey, GU3 3DN, UK.

Tel: +44 (0) 7798 853926
e-mail: arh.homedesigns@gmail.com

ARH
HD

© ARH-HD

Drawing ref.

2021/053/03/r01

Scale (A1) 1:100
Status PLANNING
Issue Date MARCH 22