



GUILDFORD
BOROUGH

www.guildford.gov.uk

Tom Horwood
Joint Chief Executive of Guildford and
Waverley Borough Councils

Dear Councillor

PLANNING COMMITTEE – WEDNESDAY 5 OCTOBER 2022

Please find attached the following:

Agenda No Item

9. **Late Sheets (Pages 1 - 8)**

Yours sincerely

Sophie Butcher, Democratic Services Officer

Encs

This page is intentionally left blank

Planning Committee



5 October 2022

Update/Amendment/Correction/List


22/P/00423 – (Page 57) – 1 Parklands Place, Guildford, GU1 2PS

Please see attached plans which the applicant sent in on the 30th of September and as such the changes aren't referenced in the original committee report. The only changes made are the inclusion of a side window which will face the road of Parklands Place and are not considered an overlooking concern. The other plans provided show the street scene of the works.


This page is intentionally left blank

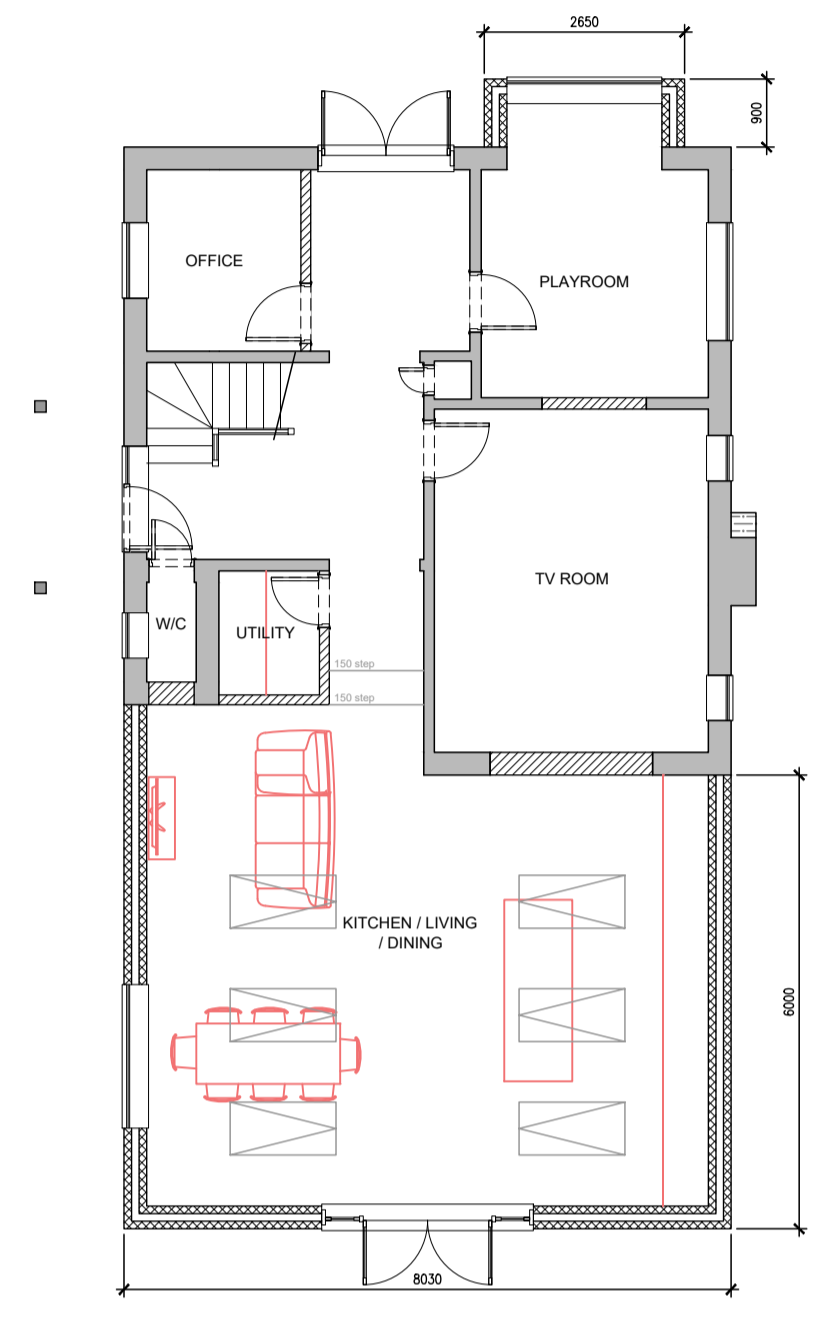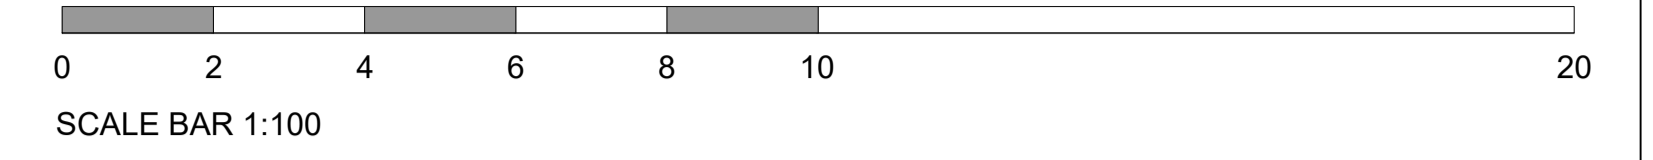


GROUND FLOOR PLAN
1:100

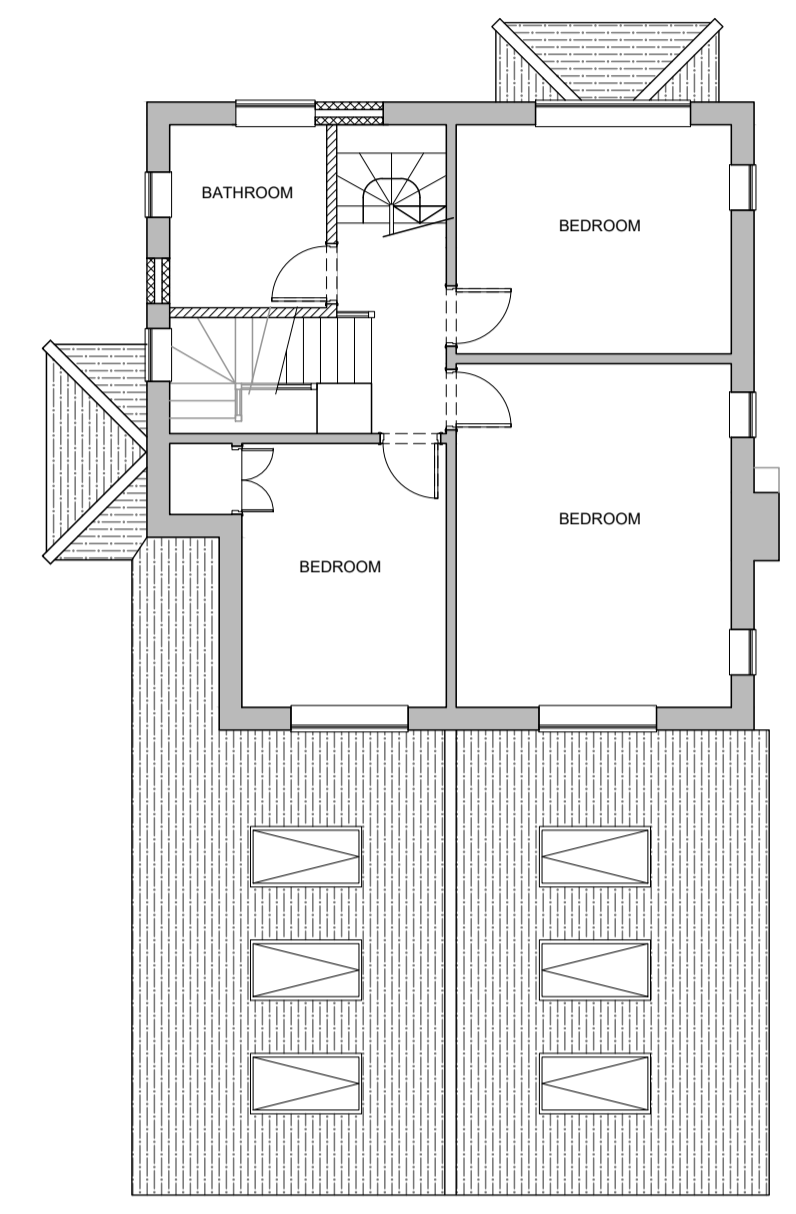


FIRST FLOOR PLAN
1:100

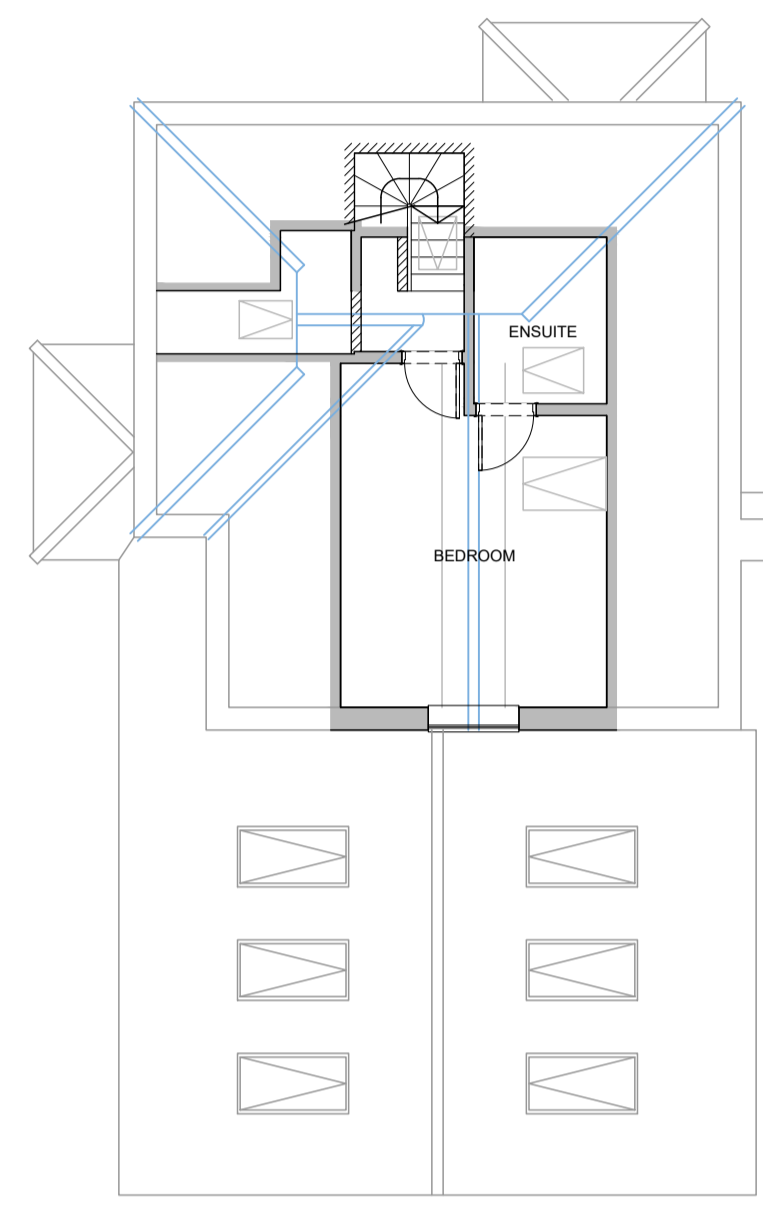


SECOND FLOOR PLAN
1:100

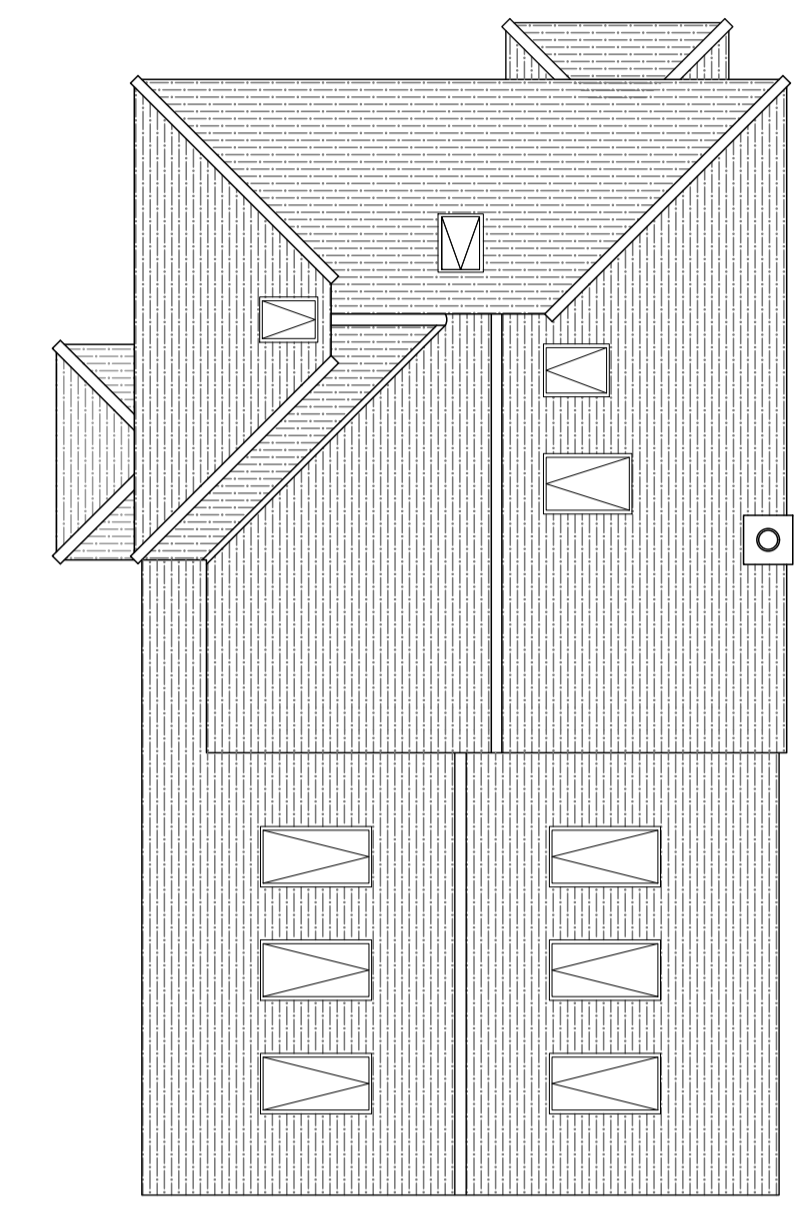

ROOF PLAN
1:100

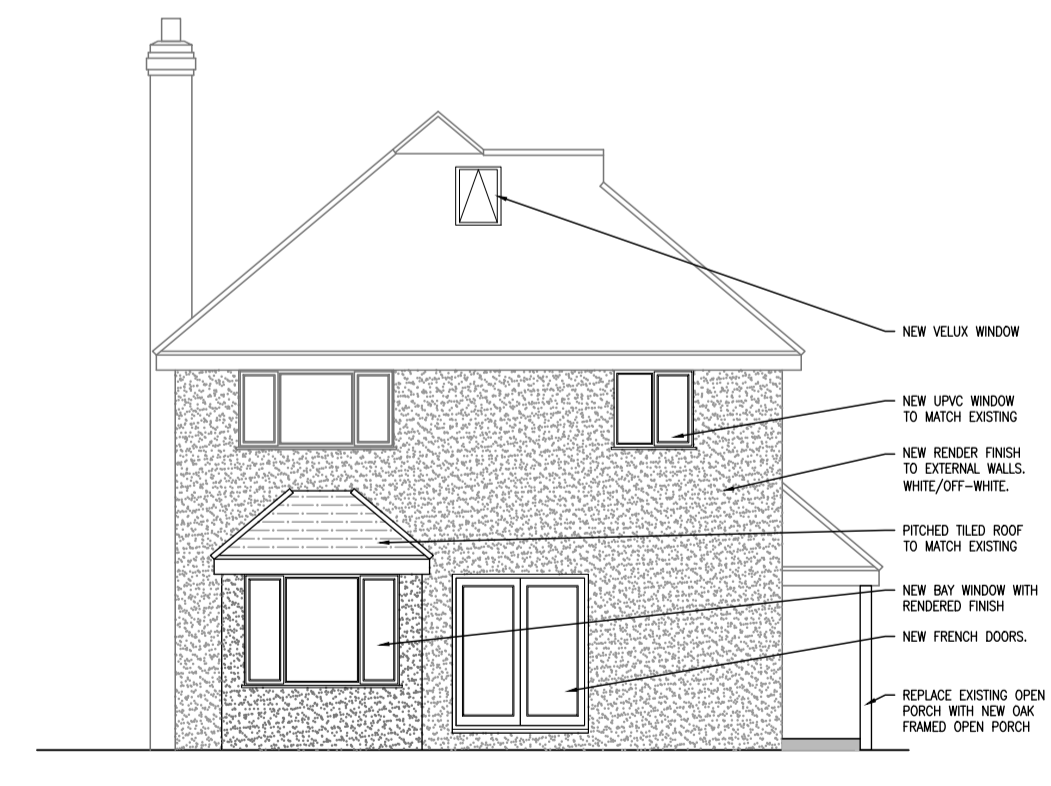


SIDE ELEVATION
1:100

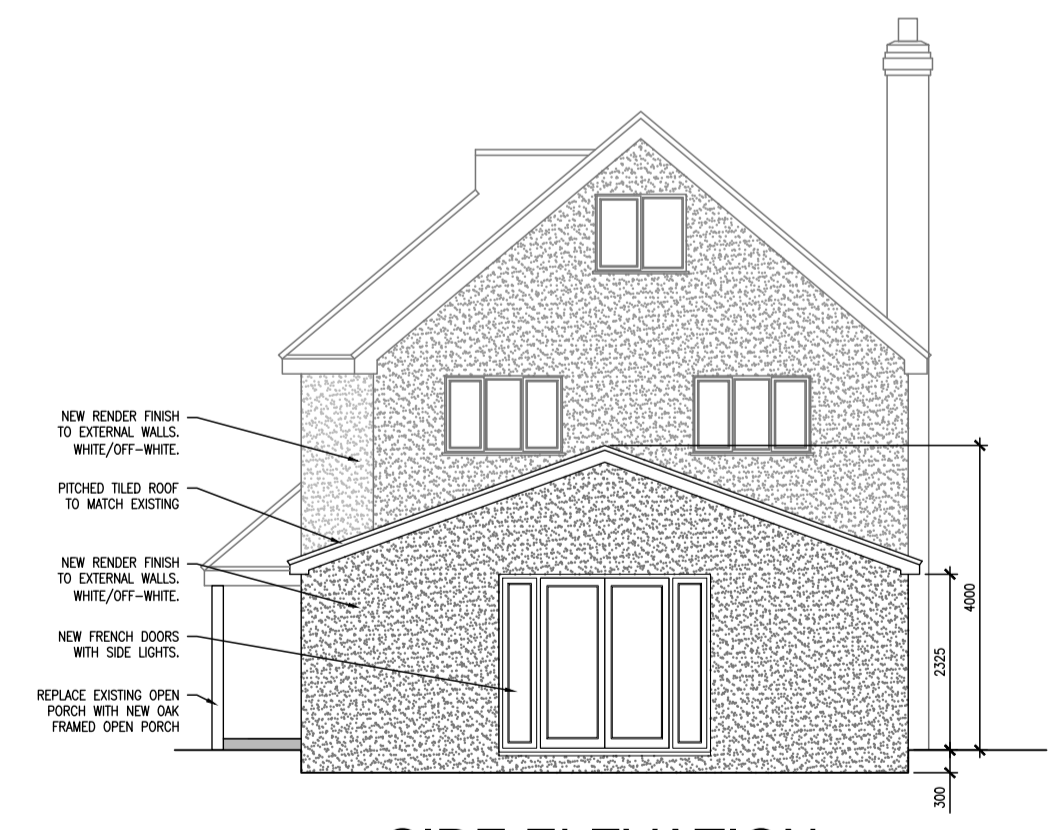

SIDE ELEVATION
1:100




FRONT ELEVATION
1:100

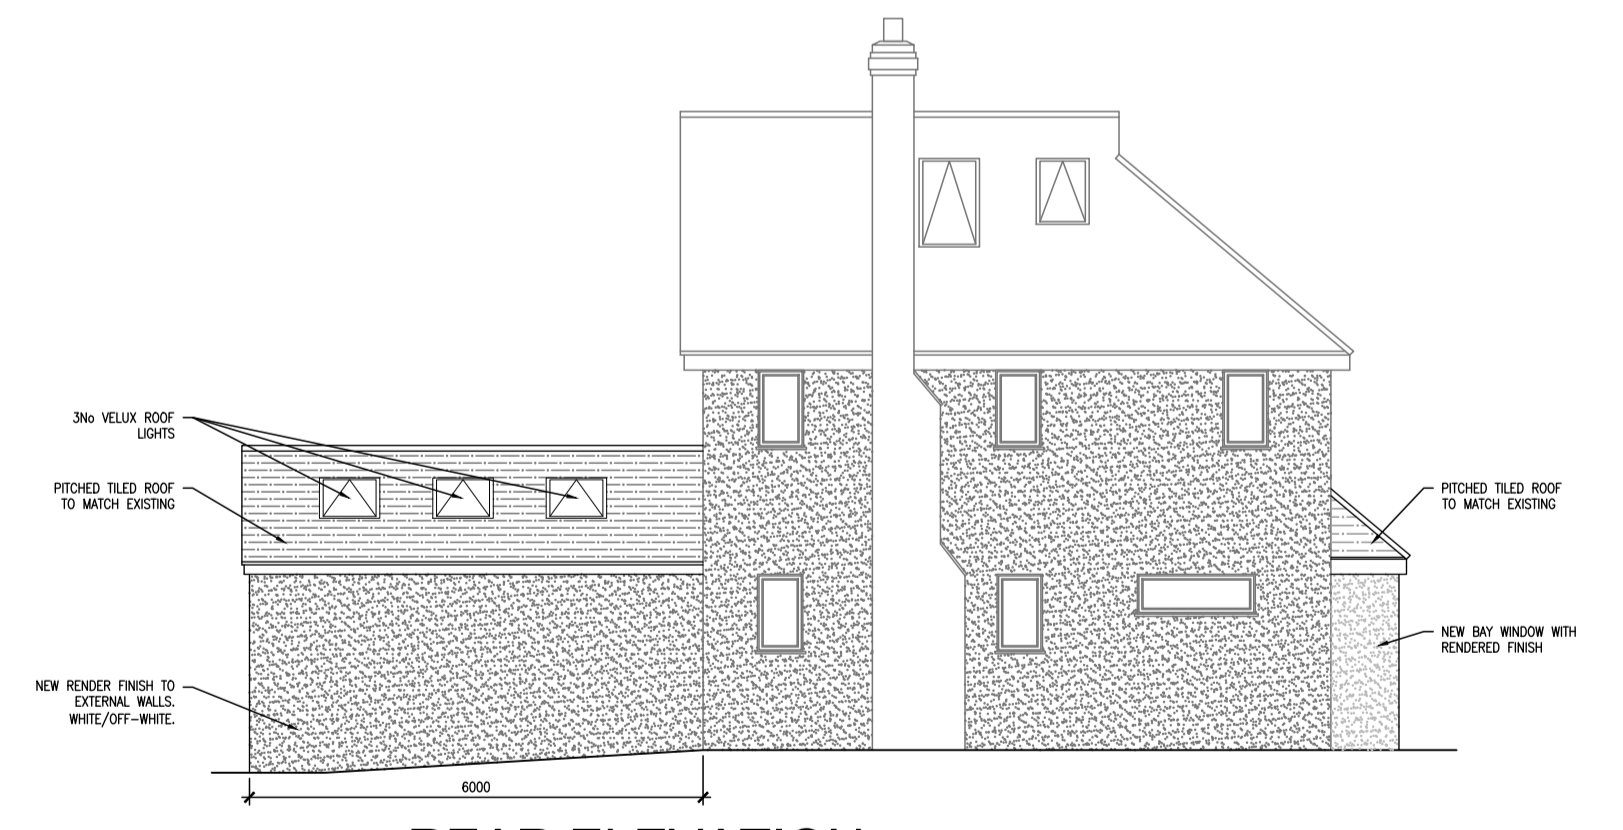

REAR ELEVATION
1:100

REV01 - ADDITIONAL WINDOW SHOWN TO FRONT ELEVATION.			
1 PARKLANDS PLACE, GUILDFORD			
SINGLE STOREY REAR/SIDE ADDITION		Scale (A1) 1:100	Issue Date MARCH 22
PROPOSED PLANS & ELEVATIONS		Status	PLANNING
ARH Home Designs		Drawing ref. 2021/053/03/r01	
28 Pound Hill, Wood Street Village, Guildford, Surrey, GU3 3DN, UK.		Tel: +44 (0) 7798 853926 e-mail: arh.homedesigns@gmail.com © ARH-HD	

This page is intentionally left blank

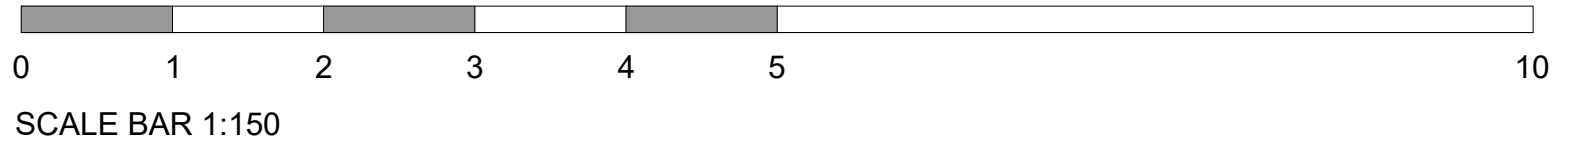

1 PARKLANDS PLACE, GUILDFORD
SINGLE STOREY REAR/SIDE ADDITION
PROPOSED STREET ELEVATION

Scale (A3) 1:50	Issue Date SEPT 22
Status PLANNING	

ARH Home Designs

28 Pound Hill, Wood Street Village,
 Guildford, Surrey, GU3 3DN, UK.

Tel: +44 (0) 7798 853926
 e-mail: arh.homedesigns@gmail.com



Drawing ref.
2021/053/04

This page is intentionally left blank

Planning Committee

5 October 2022

Late Representations

Since the last date for the submission of views on applications/matters before the Committee this evening, representations in respect of the under mentioned applications/matters have been received. The letters, copies of which will be available for inspection by councillors at the meeting, are summarised below.

Item 5 – Planning Applications

There were no late representations received.

This page is intentionally left blank